
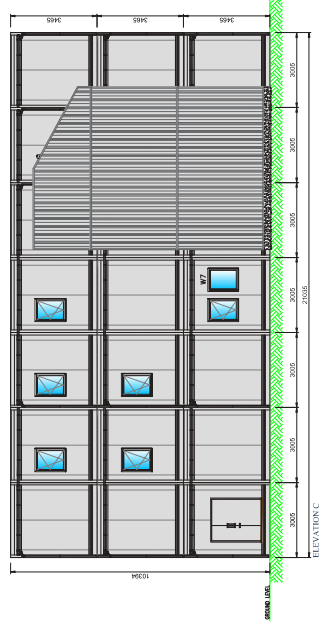


LAMBETH COLLEGE, CLAPHAM COMMON

PHASE 01A


ESTABLISHMENT OF MODULAR CAMPUS - BLOCK C (MODULE 2) LAYOUT

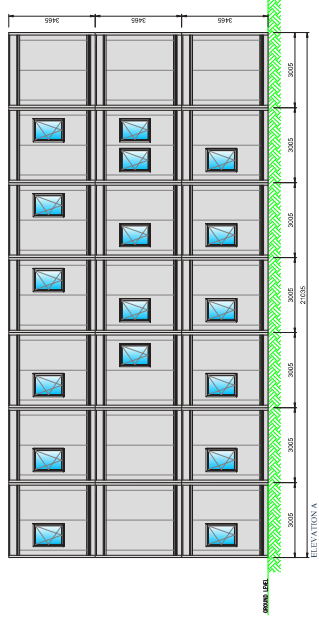

LAMBETH COLLEGE, CLAPHAM COMMON

PHASE 01B


COLLEGE RELOCATES TO MODULAR CAMPUS

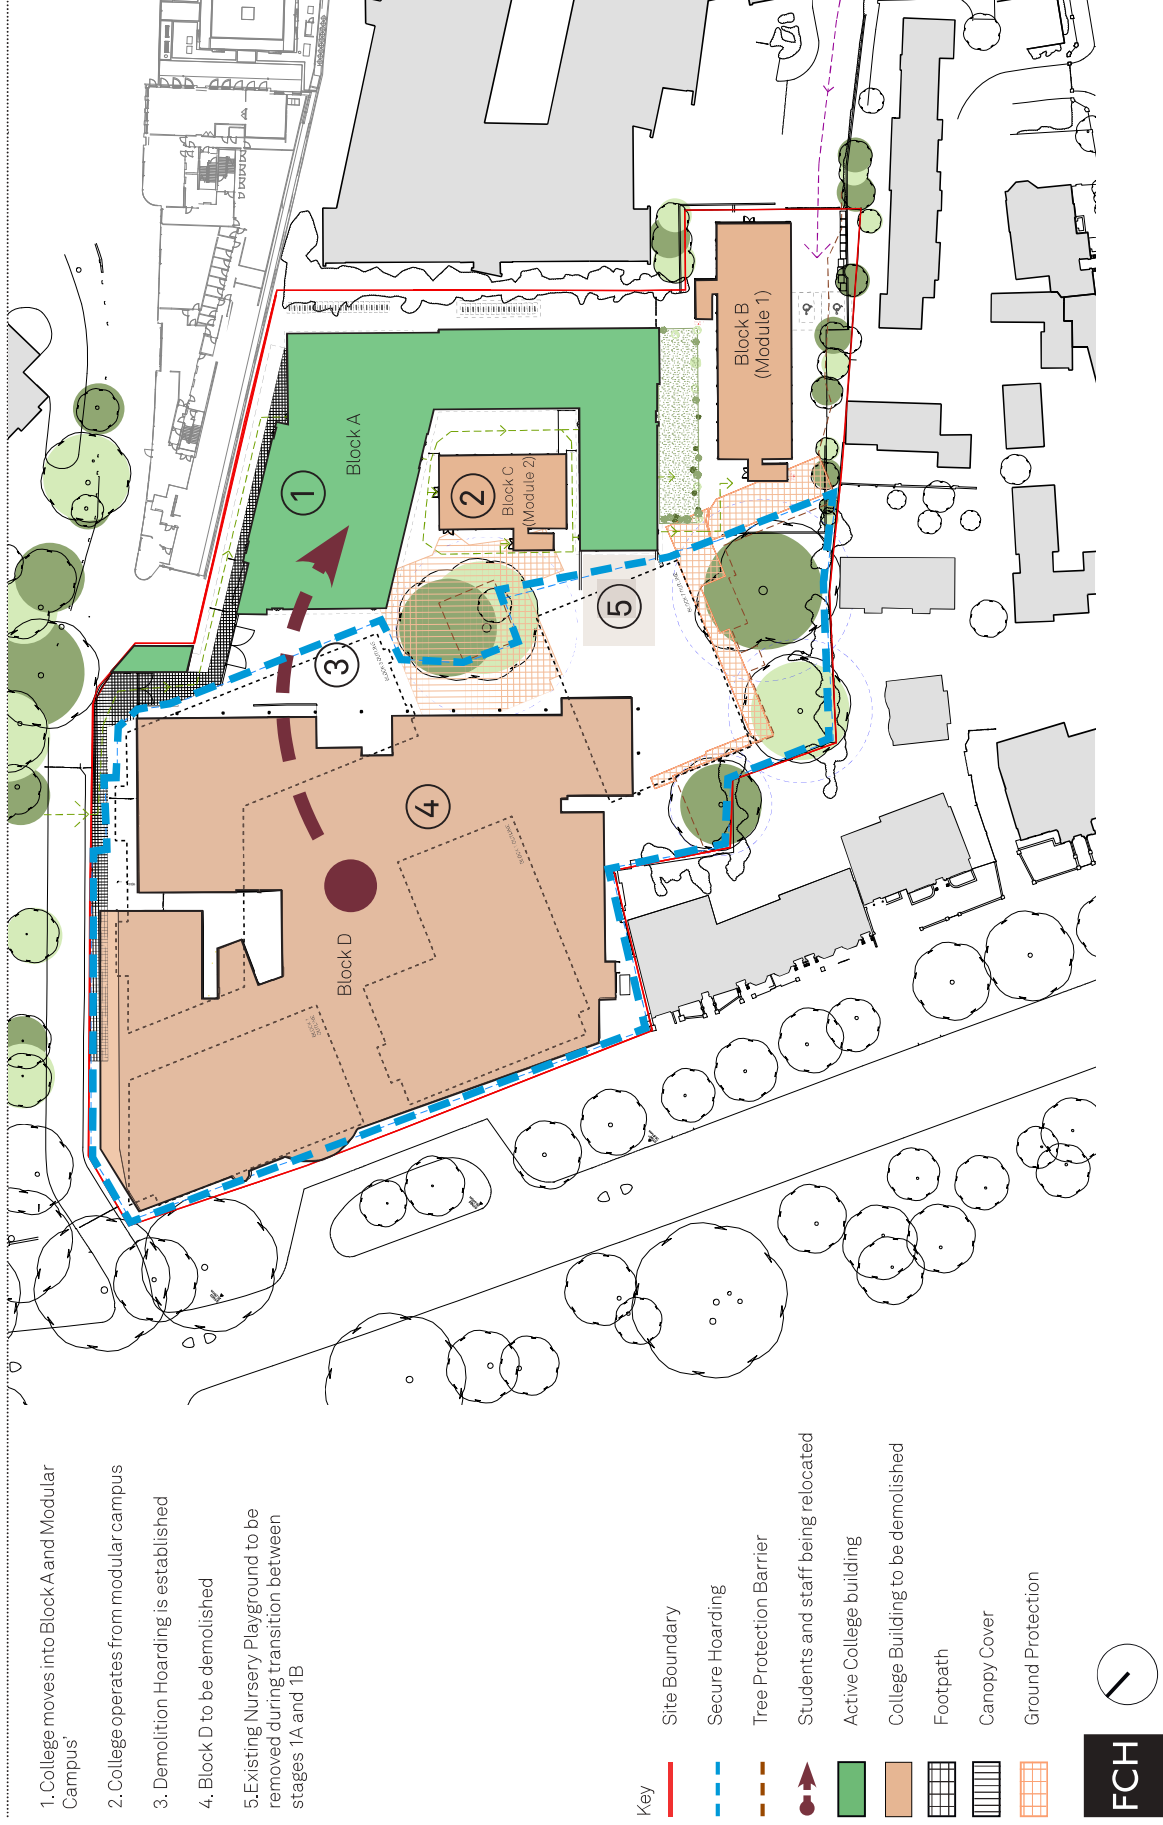

LAMBETH COLLEGE, CLAPHAM COMMON

PHASE 02


ESTABLISHMENT OF MODULAR CAMPUS - ACCESS STRATEGY

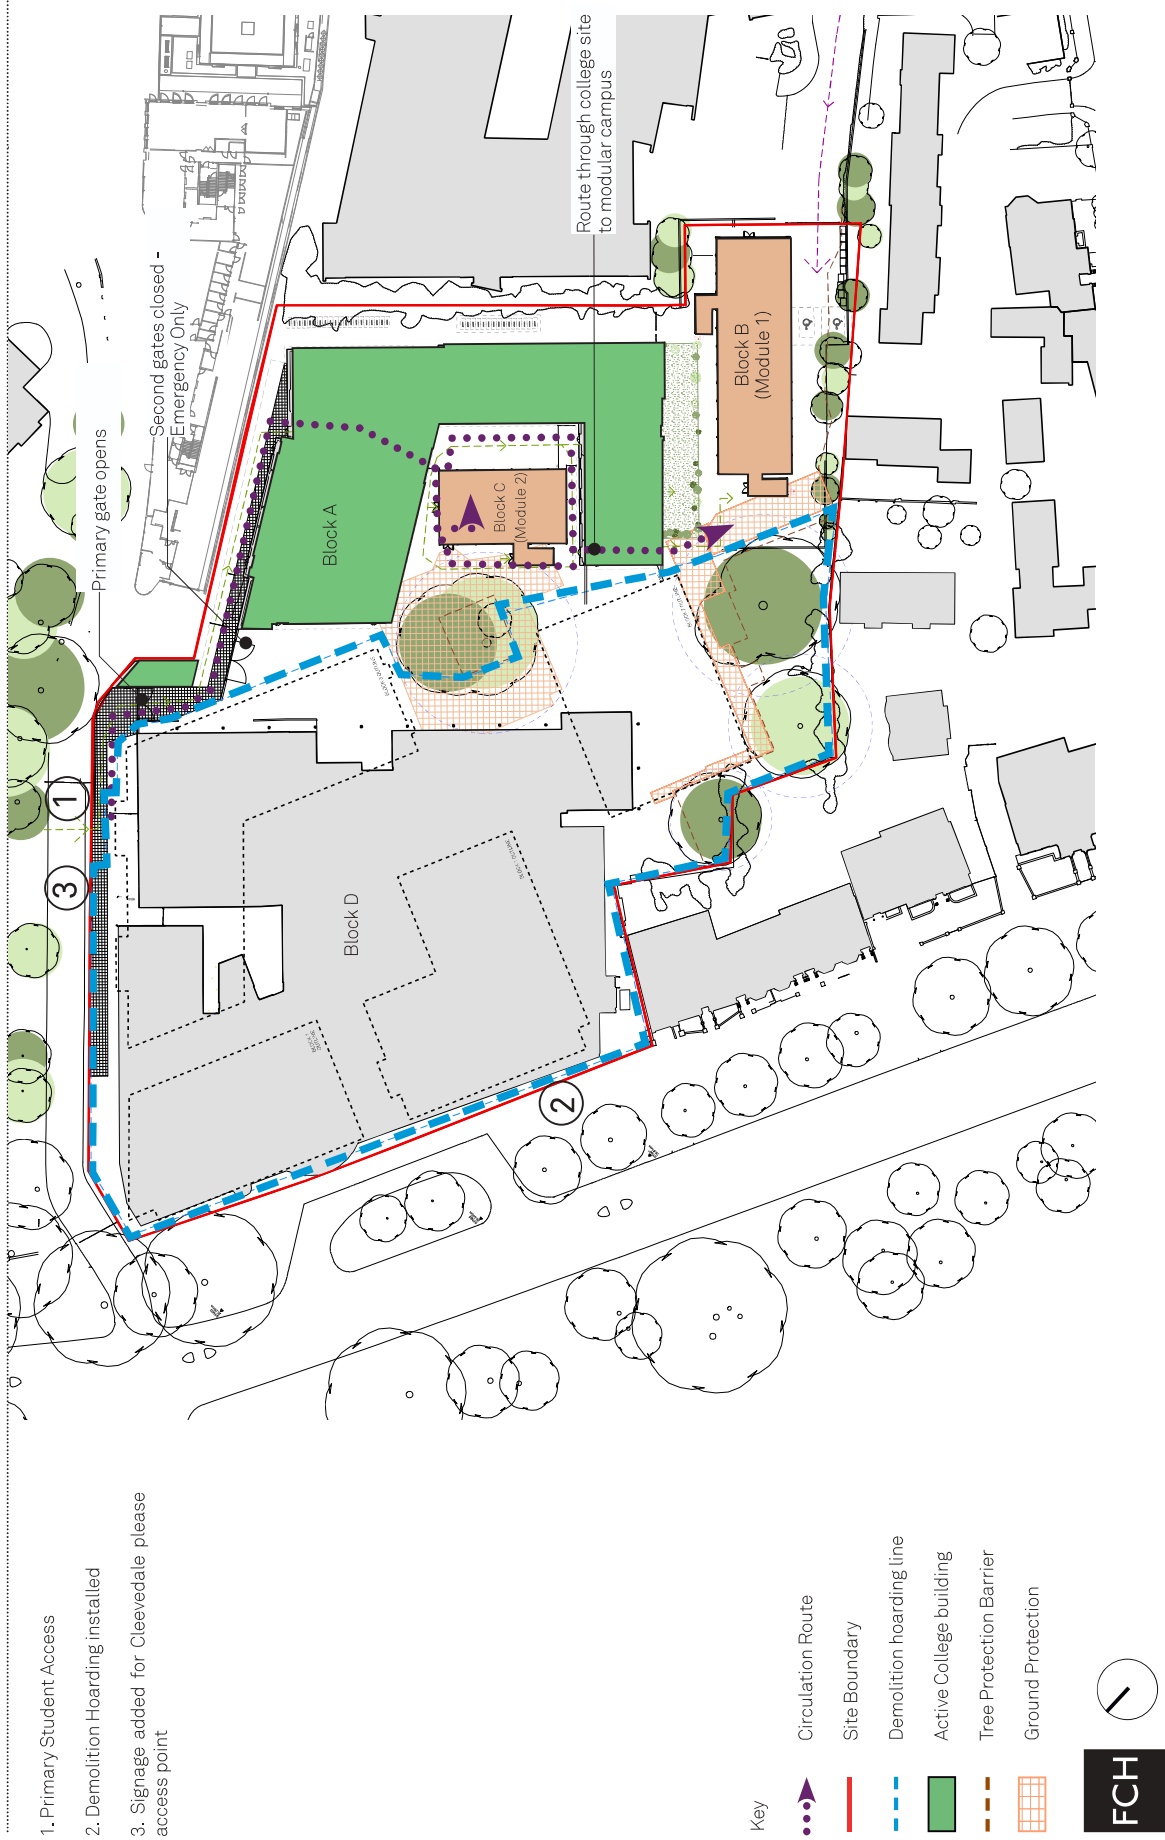

LAMBETH COLLEGE, CLAPHAM COMMON

PHASE 03

DEMOLITION OF THE LAMBETH COLLEGE BUILDINGS ONTO CLAPHAM COMMON SOUTHSIDE

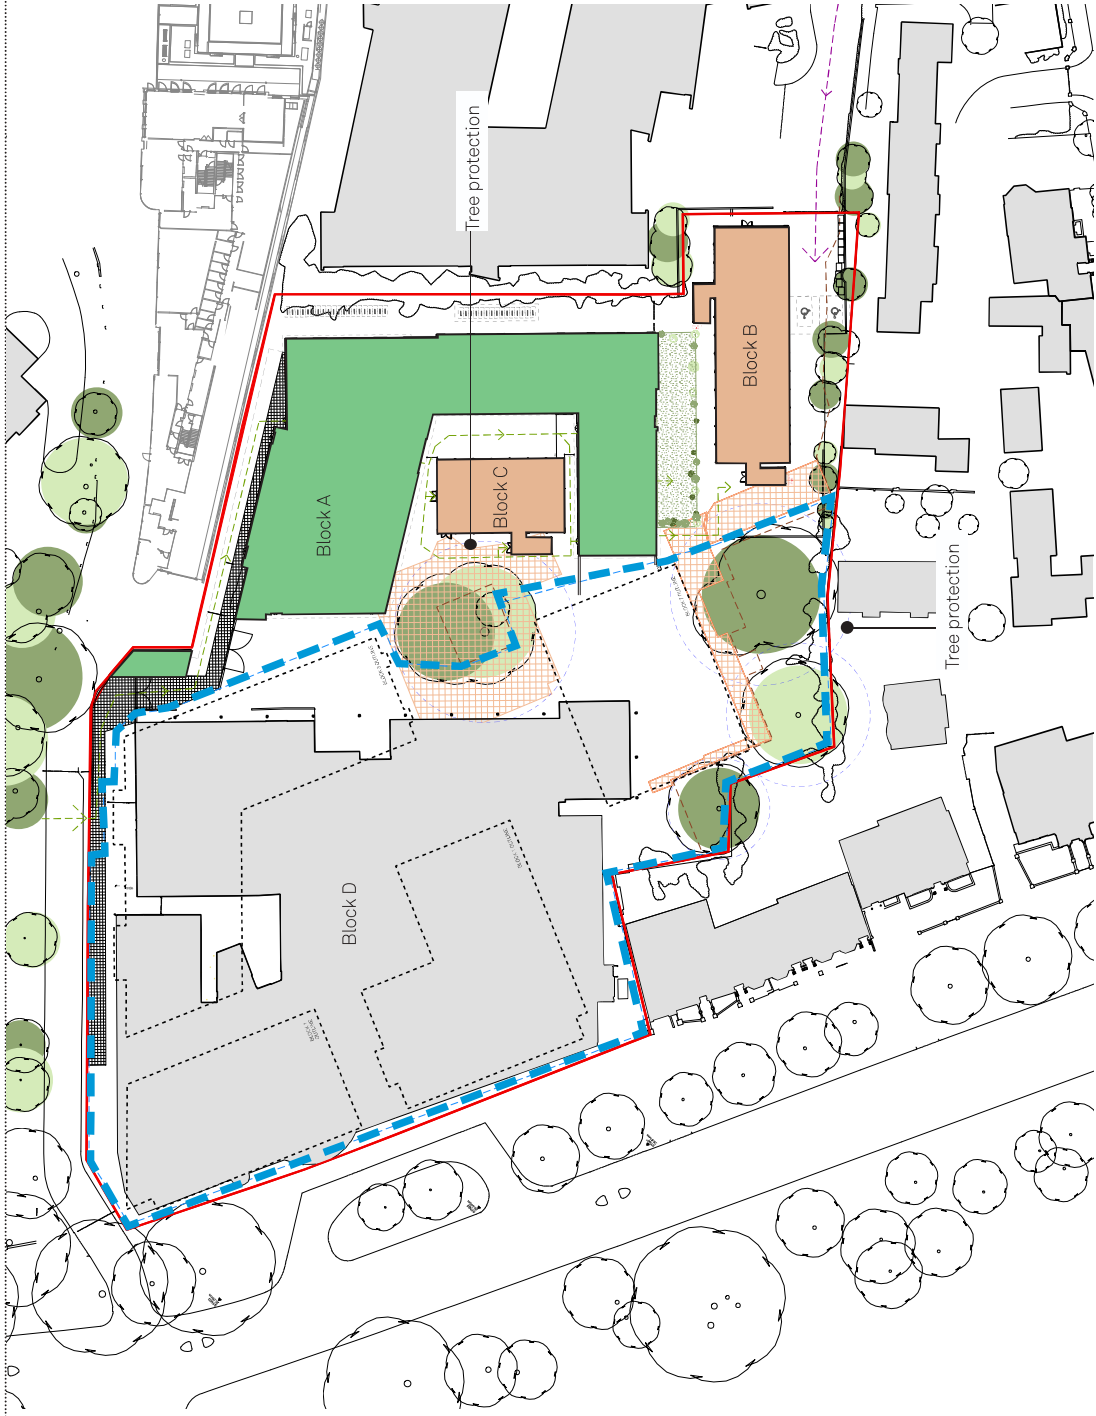

Construction site setup within secure site enclosure

Soft strip works

Note: Where required mitigation measures will be put into place:
- Debris net
- Dust mitigation
- Noise Control


- Key
- Site Boundary
 - Secure Demolition Hoarding
 - Active College buildings
 - Footpath
 - Canopy Cover#
 - Tree Protection Barrier
 - Ground Protection



LAMBETH COLLEGE, CLAPHAM COMMON

PHASE 04

CONSTRUCTION OF COLLEGE GATEWAY BUILDING FOR LSBU & RESIDENTIAL BUILDINGS 1, 2 & 3

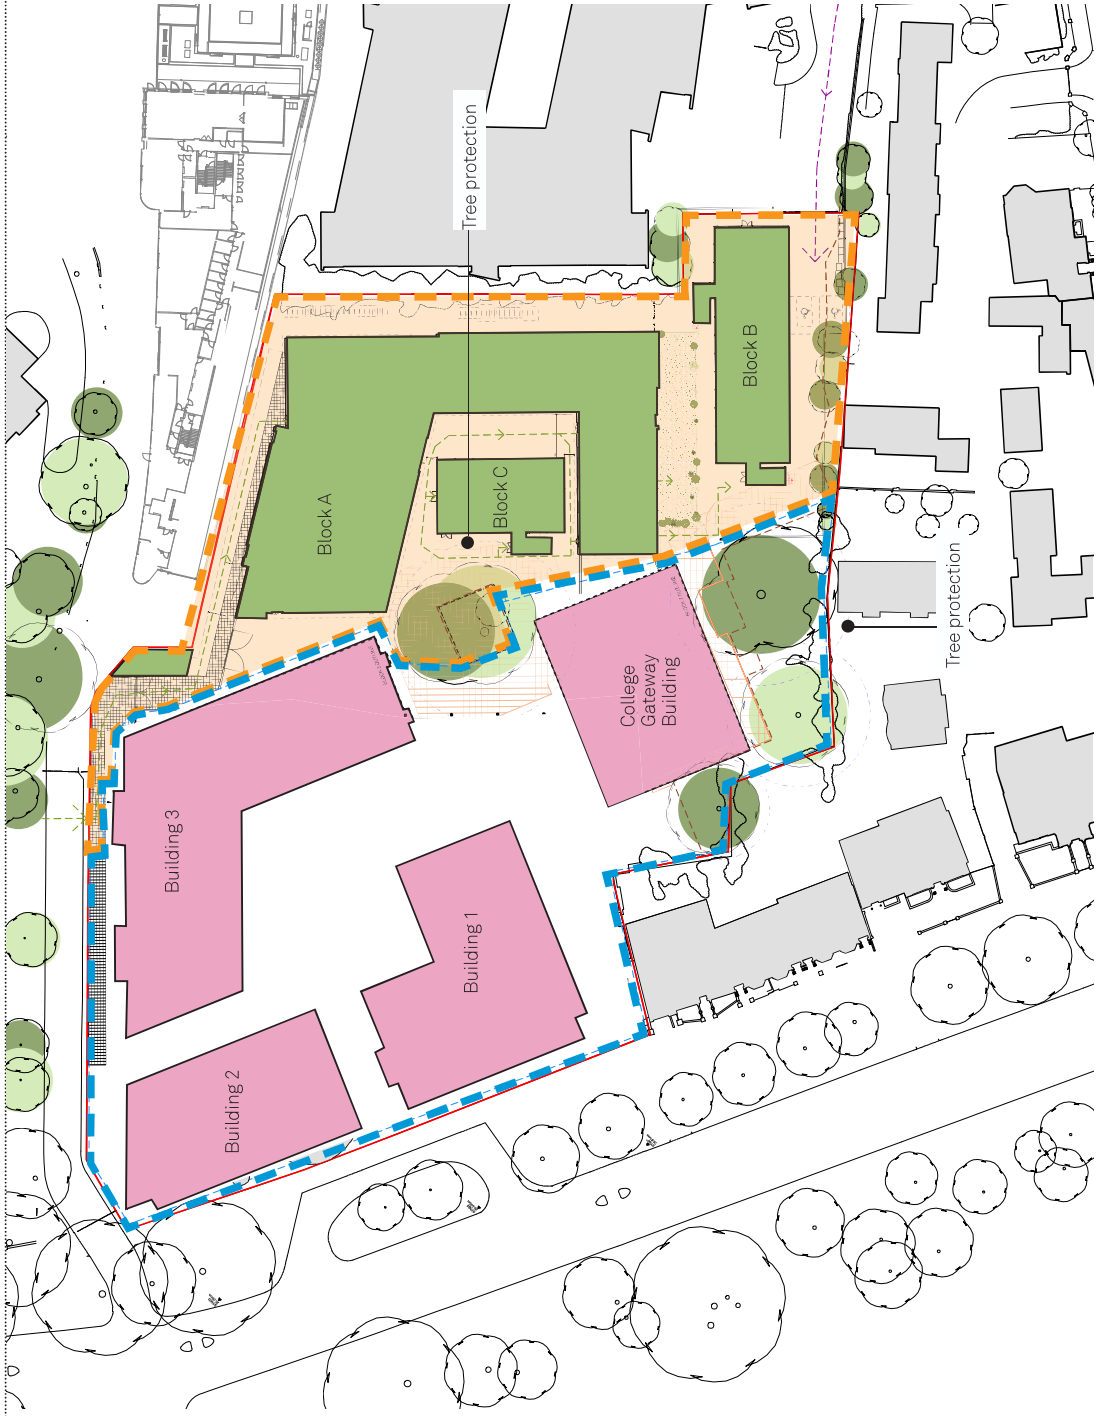

Installation of construction hoarding
Commence Blocks 1, 2, 3, & College Gateway Building

- Key
- Site Boundary
- Construction Hoarding
- Modular Campus Boundary
- Active College buildings
- Footpath
- Canopy Cover
- Tree Protection Barrier
- Ground Protection



LAMBETH COLLEGE, CLAPHAM COMMON

PHASE 05

COMPLETION OF COLLEGE GATEWAY BUILDING FOR LSBU



College entrance relocates to permanent location on Clapham Common South Side

College relocates from modular campus into College Gateway Building

★ Route to college (right of access)


- Key
- Site Boundary
- Construction Hoarding
- Modular Campus Boundary
- Active College buildings
- Footpath
- Canopy Cover
- Tree Protection Barrier
- Ground Protection



LAMBETH COLLEGE, CLAPHAM COMMON

PHASE 06

DEMOLITION OF MODULAR CAMPUS

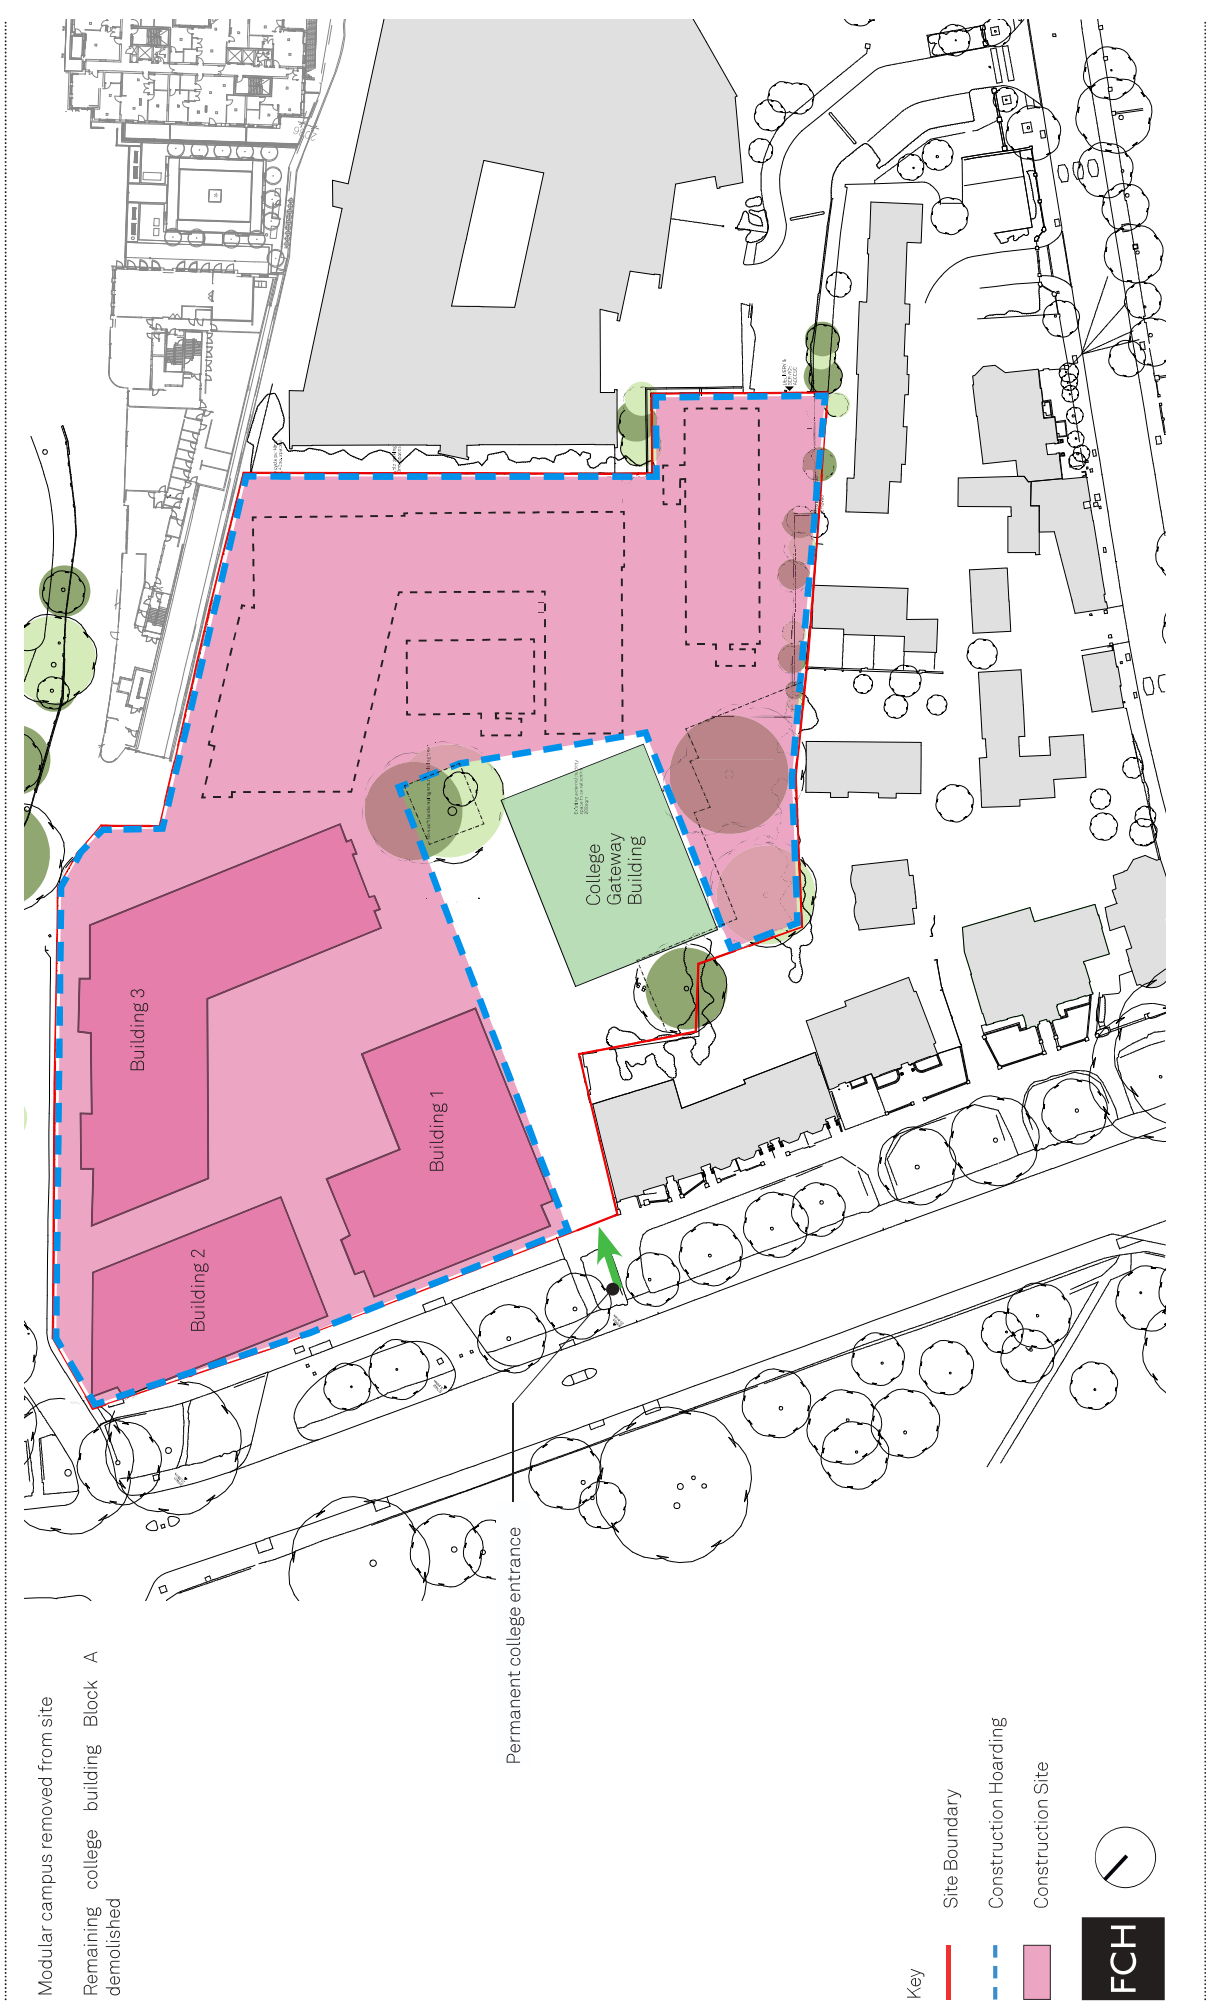

Modular campus removed from site

Remaining college building Block A demolished

Permanent college entrance

Key

Site Boundary

Construction Hoarding

Construction Site


FCH

LAMBETH COLLEGE, CLAPHAM COMMON

PHASE 07

CONTINUED CONSTRUCTION OF BUILDINGS 1, 2, 3, 4, 5, 6

Residential buildings 1, 2, 3, 4, 5 & 6 constructed

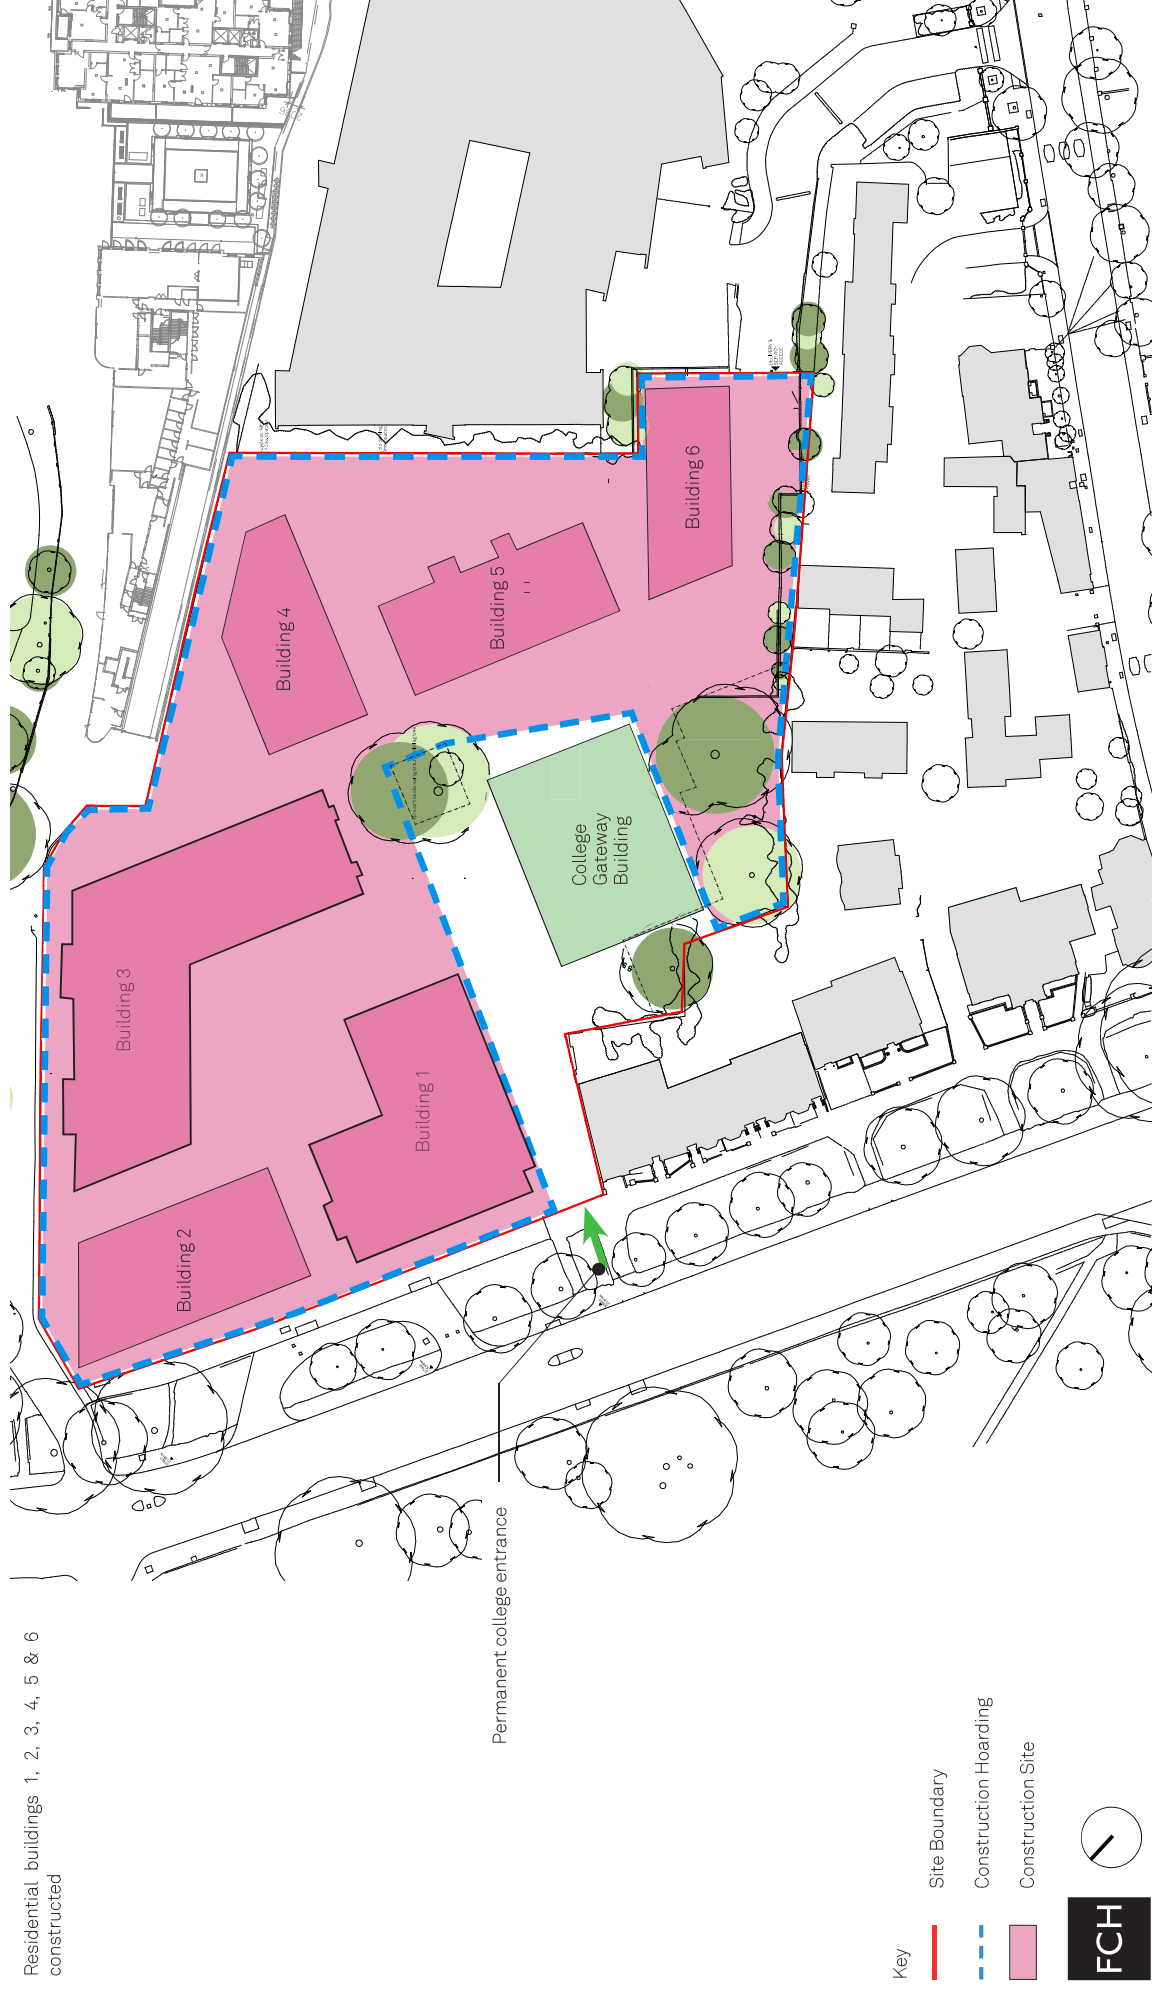

Key

Site Boundary

Construction Hoarding

Construction Site

FCH

LAMBETH COLLEGE, CLAPHAM COMMON

PHASE 08

BUILDINGS 1, 2 & 3 COMPLETE ALONG WITH LANDSCAPE WITHIN COMPLETED AREA



LAMBETH COLLEGE, CLAPHAM COMMON

PHASE 09

ALL WORKS COMPLETE



CONTACT

Falconer Chester Hall
5th Floor Caroline House
55-57 High Holborn
London WC1V 6DX

Telephone +44 (0)203 137 739

www.fcharchitects.com

FCH

Design intelligence, commercial flair.