


F3 EXISTING CURRENT STRUCTURE FLOOR PLAN Part II
 TOTAL ROOFED/COVERED AREA 580 cm x 315 cm

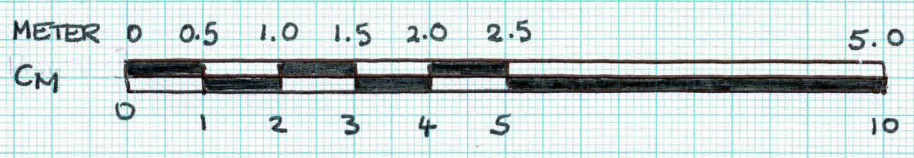

Scale bar 1:50