


PROPOSED ROOF PLAN

General Notes
 1. ALL DIMENSIONS ARE IN MILLIMETERS UNLESS OTHERWISE STATED.
 2. DIMENSIONS ARE NOT TO BE SCALED FROM THE DRAWING.
 3. THIS DRAWING IS TO BE USED FOR GUIDANCE ONLY, ALL SIZES MUST BE VERIFIED ON SITE.
 4. WSE RETAIN COPYRIGHT OF THIS DRAWING/DESIGN.
 IF IN DOUBT PLEASE ASK.

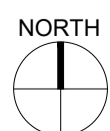

Rev	Date	By	Amendment Description	Chkd

Client TBS	Date Created
Project Title ICEPITS FARM IXWORTH ROAD GT BARTON	Drawing Title PROPOSED ROOF PLAN

Drawn By	Checked By	Scale 1:60	Paper Size
Drawing Status			
Project Code	Originator Code	Zone	Level
Document Type	Role	Number 1005	Revision

Drawing Status			
Project Code	Originator Code	Zone	Level
Document Type	Role	Number 1005	Revision

WS ENGINEERING SERVICES Ltd
 17 Common Lane, Troston, Bury St Edmunds, IP31 1EY
 Tel: 01359 - 269945