

New Slate Roof




Flat Glass Skylight


Minimal Glass Roof

Copper Standing Seam Roof

New Slate Roof

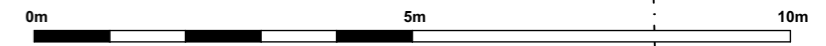

1 First Floor 1:100

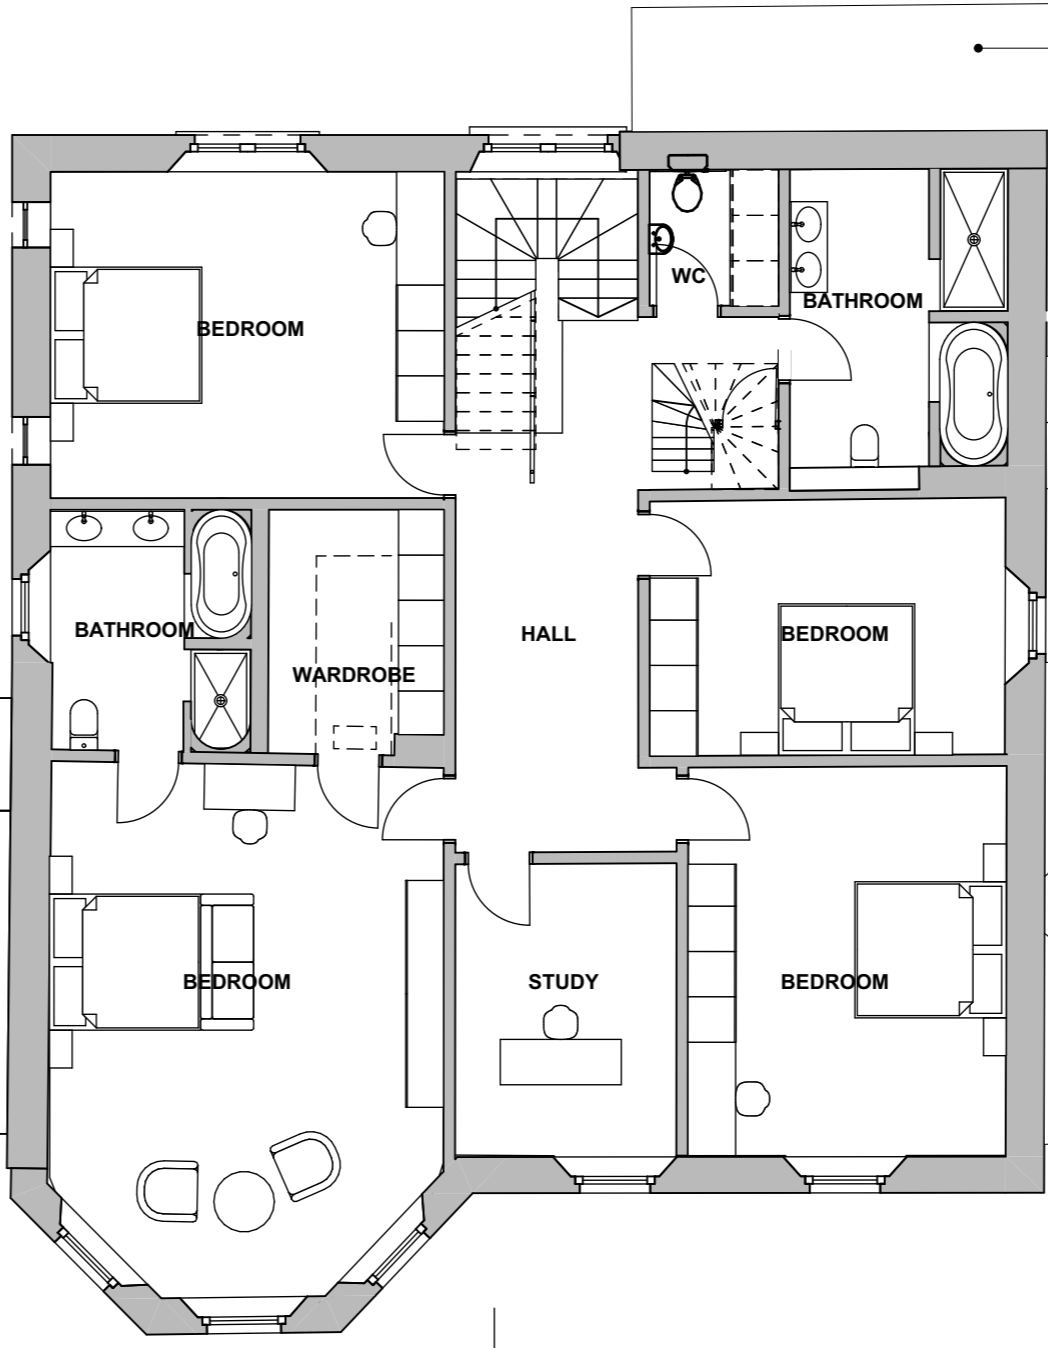

PL1	14/03/2024	Planning Application	BVDS
DD2	05/03/2024	Draft Planning	BVDS
DD1	13/02/2024	Draft Planning	BVDS

REV	DATE	REASON FOR ISSUE	INITIAL

PROJECT  
3 Downfield Road  
Bristol  
BS8 2TG

DRAWING TITLE  
Proposed First Floor Plan



DRAWN  
SHR

CHECKED  
EVDS

PROJECT No. 475

DWG. No. A-1.03

REV. PL1

STATUS  
Planning Application

Bradley  
VanDerStraeten

STUDIO 16, LONDON FIELDS STUDIOS, 11-17 EXMOUTH PLACE, LONDON E8 3RW  
+44 7376 135 065  
WWW.B-VDS.CO.UK

THIS DRAWING IS PREPARED SOLELY FOR DESIGN AND PLANNING  
SUBMISSION PURPOSES. IT IS NOT INTENDED OR SUITABLE FOR EITHER  
BUILDING REGULATIONS OR CONSTRUCTION PURPOSES AND SHOULD NOT  
BE USED FOR SUCH.

ARCHITECT TO BE NOTIFIED IMMEDIATELY OF ANY DISCREPANCIES.  
COPYRIGHT ON THIS DRAWING TO BE RETAINED BY THE ARCHITECT.