
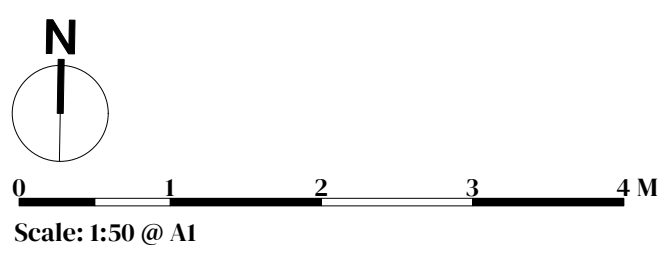


KEY

ABBREVIATIONS

ah	apex height	mh	manhole
bh	beam height	rad	radiator
ch	ceiling height	rup	rainwater pipe
cl	cover level	sh	sill height
csu	ceiling slopes up	sph	spring height
dh	door height	svp	soil vent pipe
fch	false ceiling ht.	utr	unable to raise
fl	floor level	vhh	vent head height
hh	head height	vp	vent pipe
ic	inspection cover	vsh	vent sill height
il	invert level		

----- To Be Stripped Out.

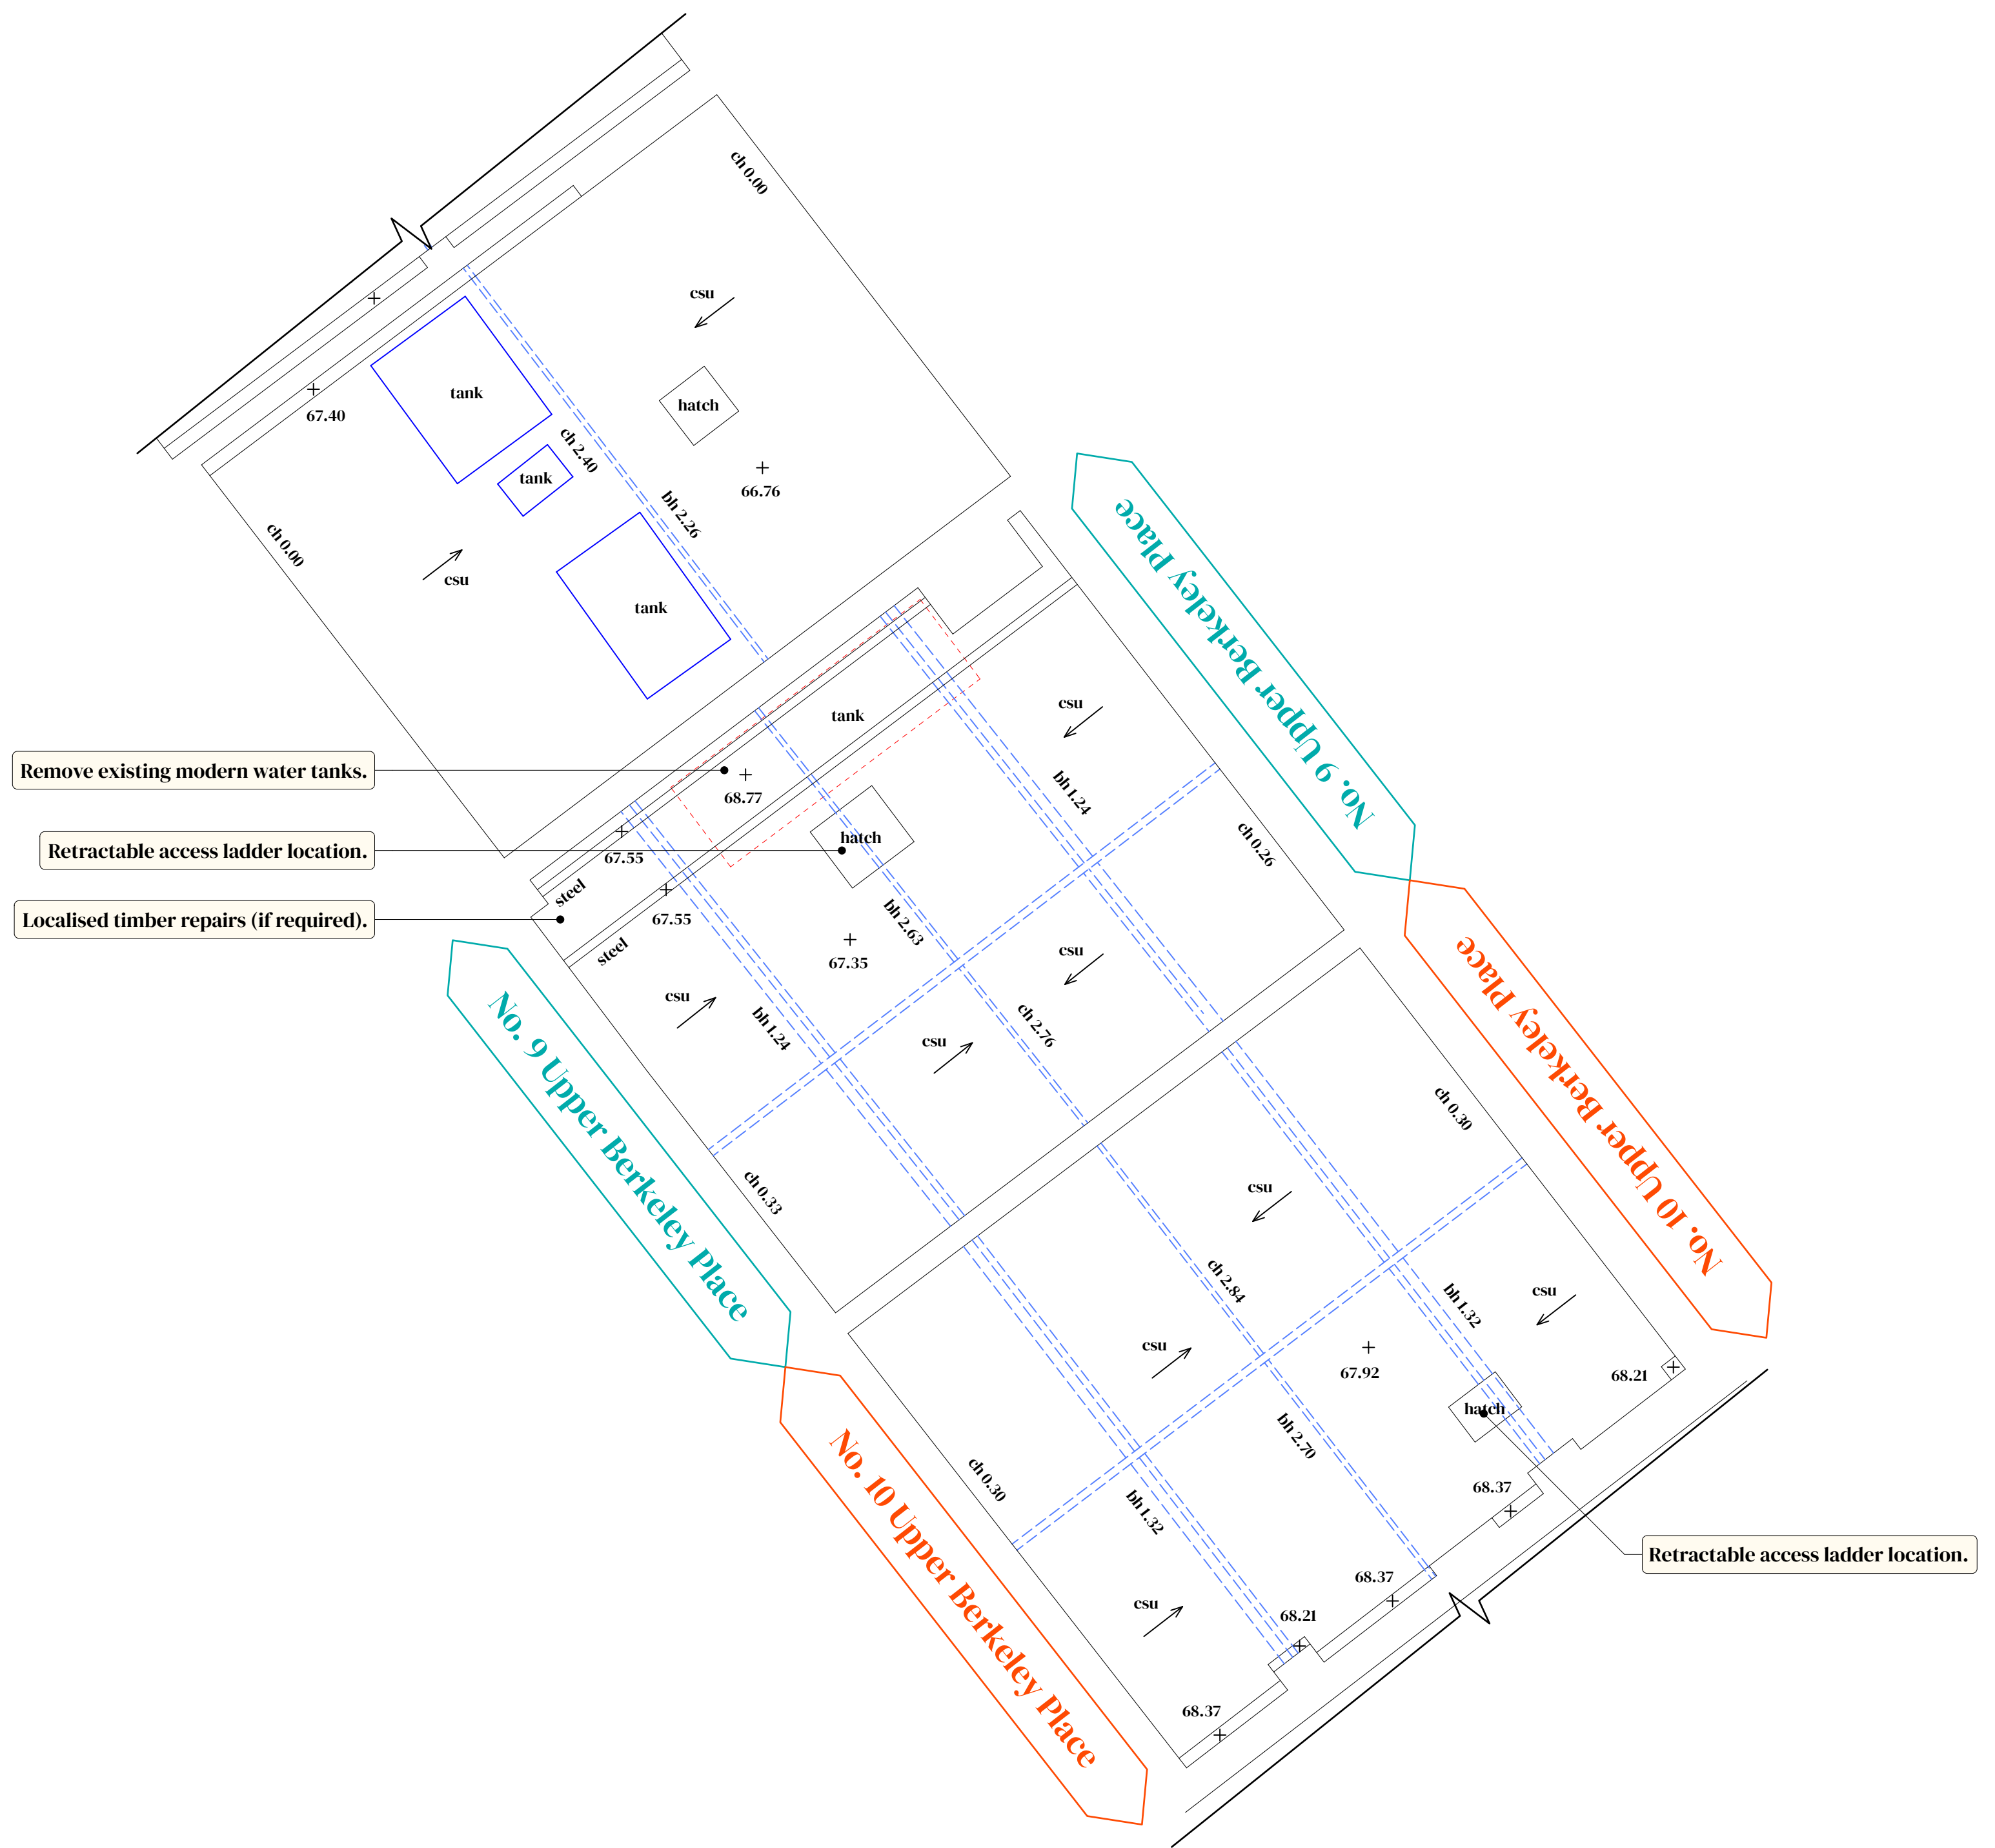

Kendall Kingscott
 Glentworth Court, Lime Kiln Close,
 Stoke Gifford, Bristol, BS34 8SR
 +44 (0)117 931 2062
 www.kendallkingscott.co.uk

Do not scale this drawing

Project: QE11 - 9-10 Upper Berkeley Place
 Roof Replacement Works
 Client: Queen Elizabeth's Hospital

Date:	14/03/2024	Purpose/Status:	PLANNING
Scale:	1:50	Drawn:	CH
Filename:	230829_Plans_P1ng.vwx	Checked:	SP
		Paper Size:	ISO A1

PO1 14/03/2024 CH SP PO1-Issue.
 Rev Date By Ap Note

Drawing Title: **Proposed Attic Plan**

Project Number/Drawing Number: **230829-1331**
 Check all dimensions and levels on site

Revision: **PO1**
 © Copyright

Only to be used on the site for which designed. The electronic transmission of design/information contained in this drawing is carried out entirely at the User's risk and Kendall Kingscott Ltd. will have no liability for any errors or inaccuracies arising therefrom. The production of amended or updated information from the said design/information by the User is entirely the responsibility of the User and Kendall Kingscott Ltd shall have no responsibility in respect thereof whatsoever.