



HEAD

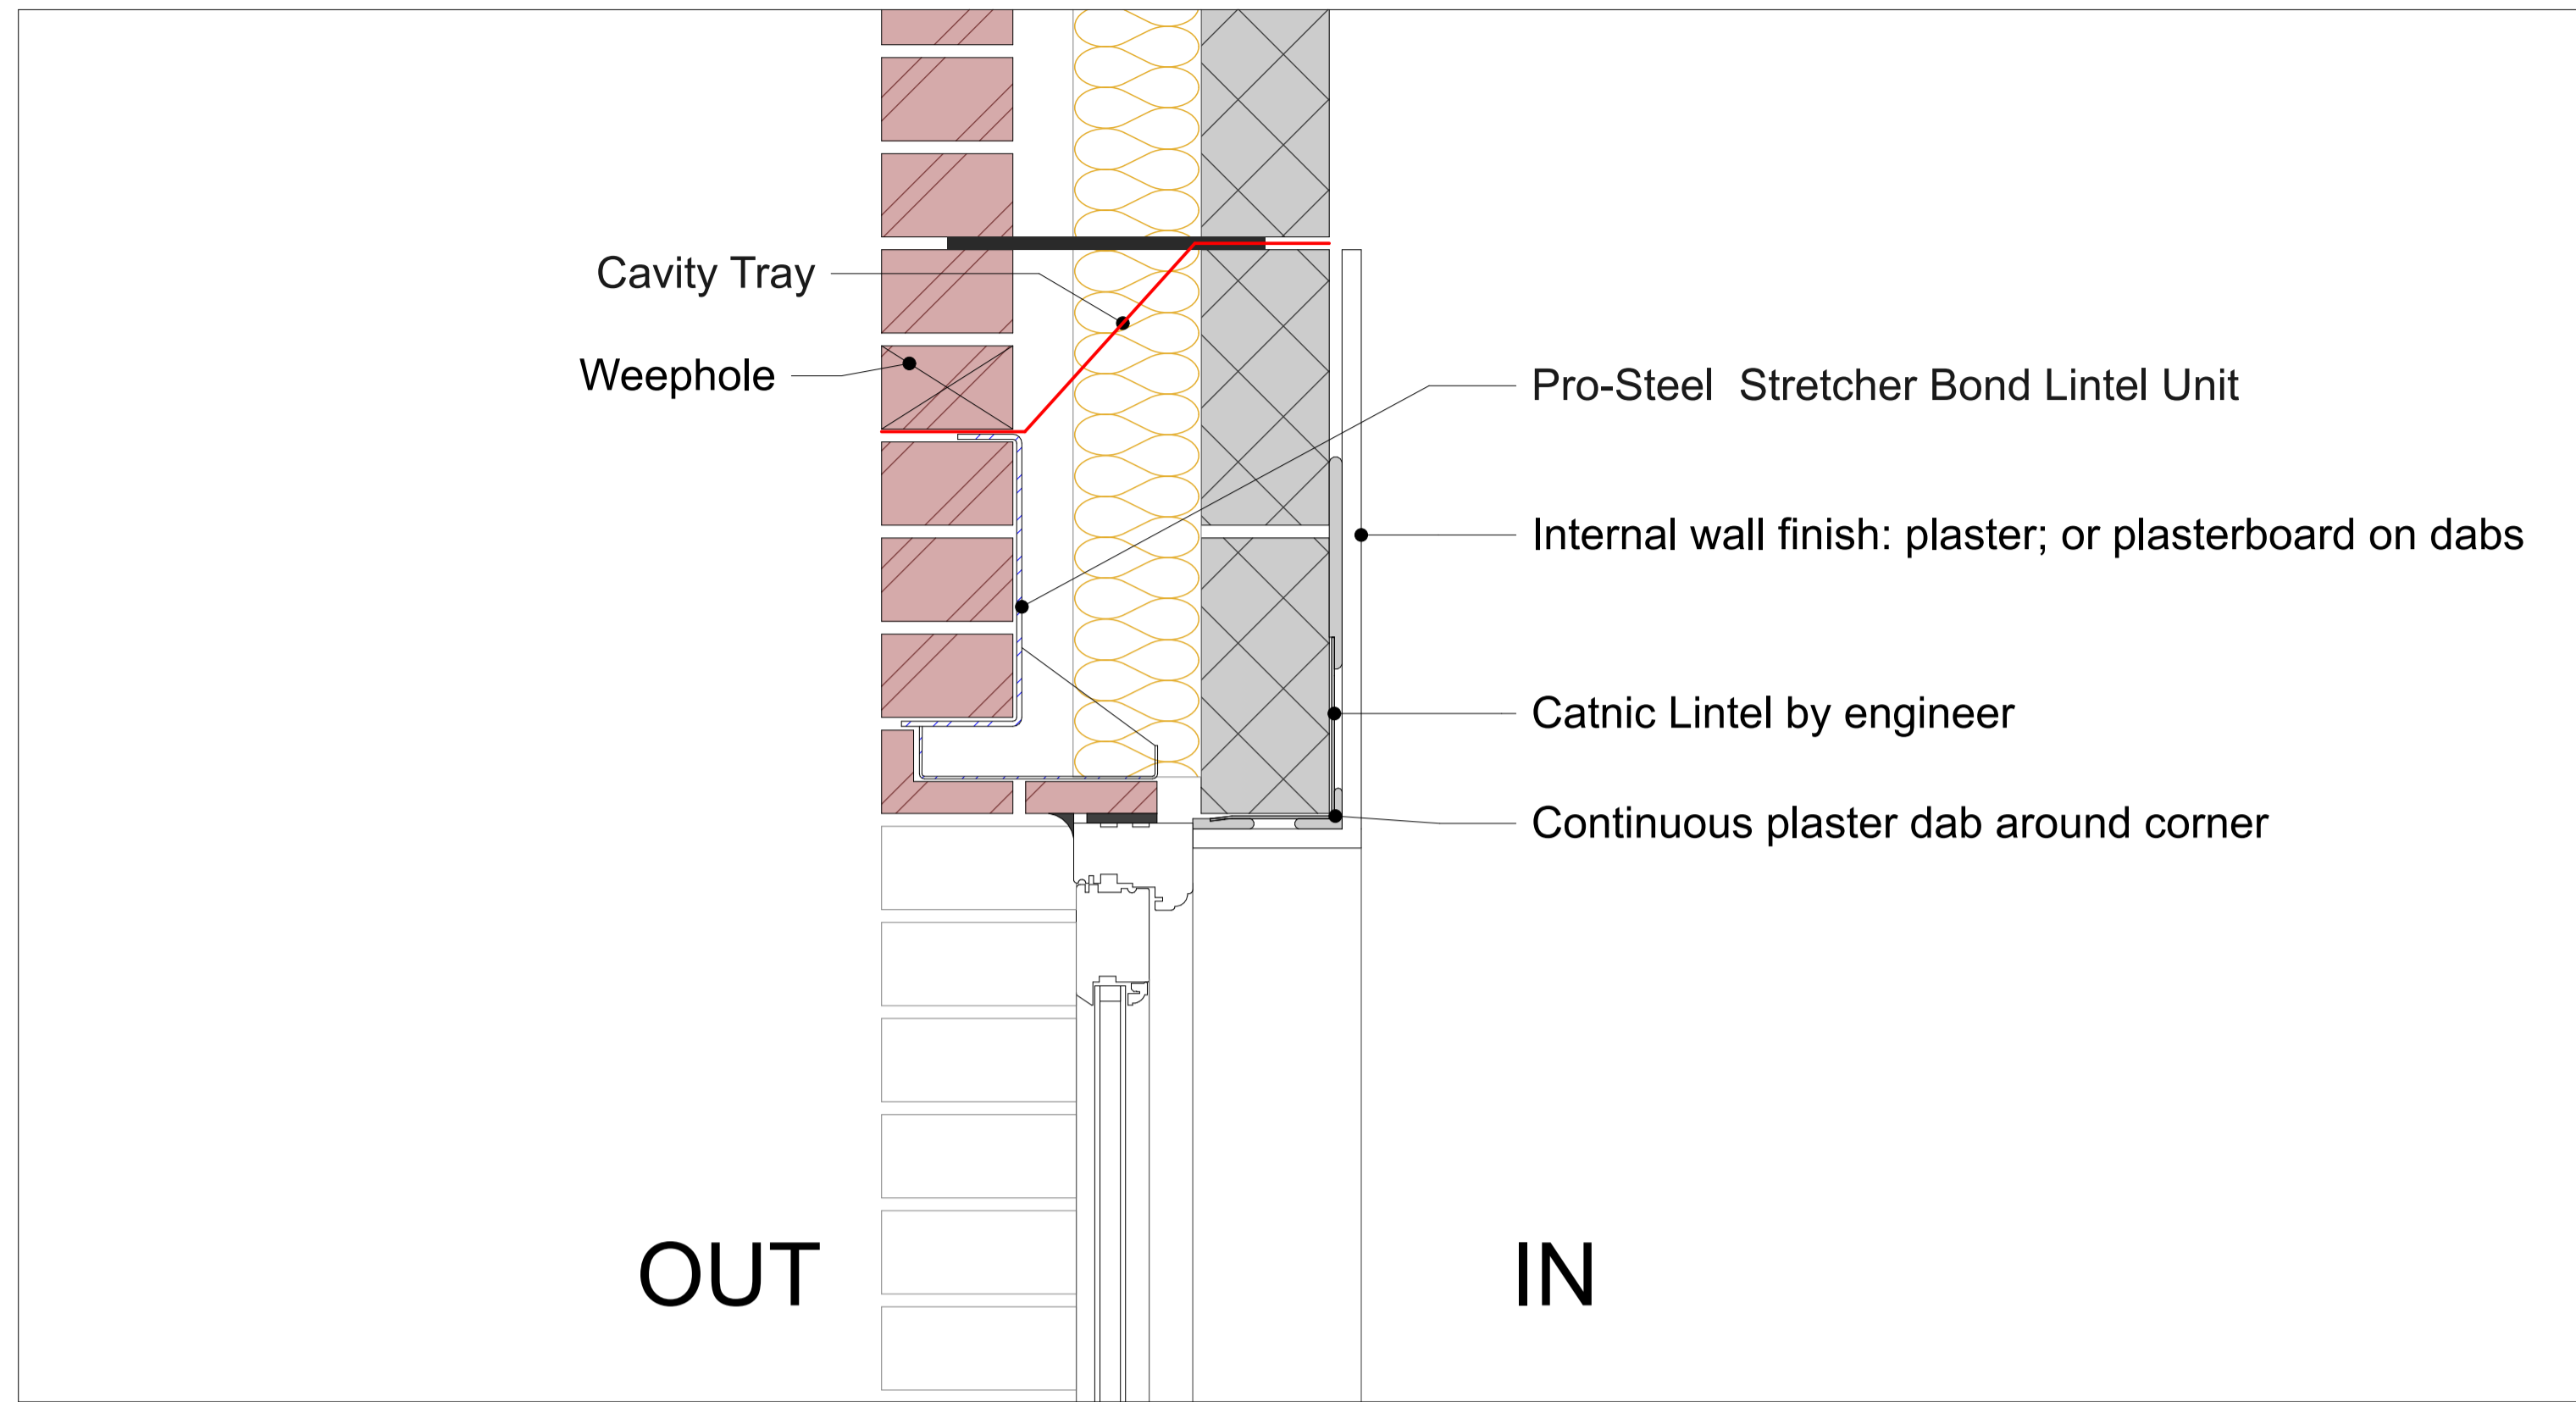

JAMB

PARAPET / COPING

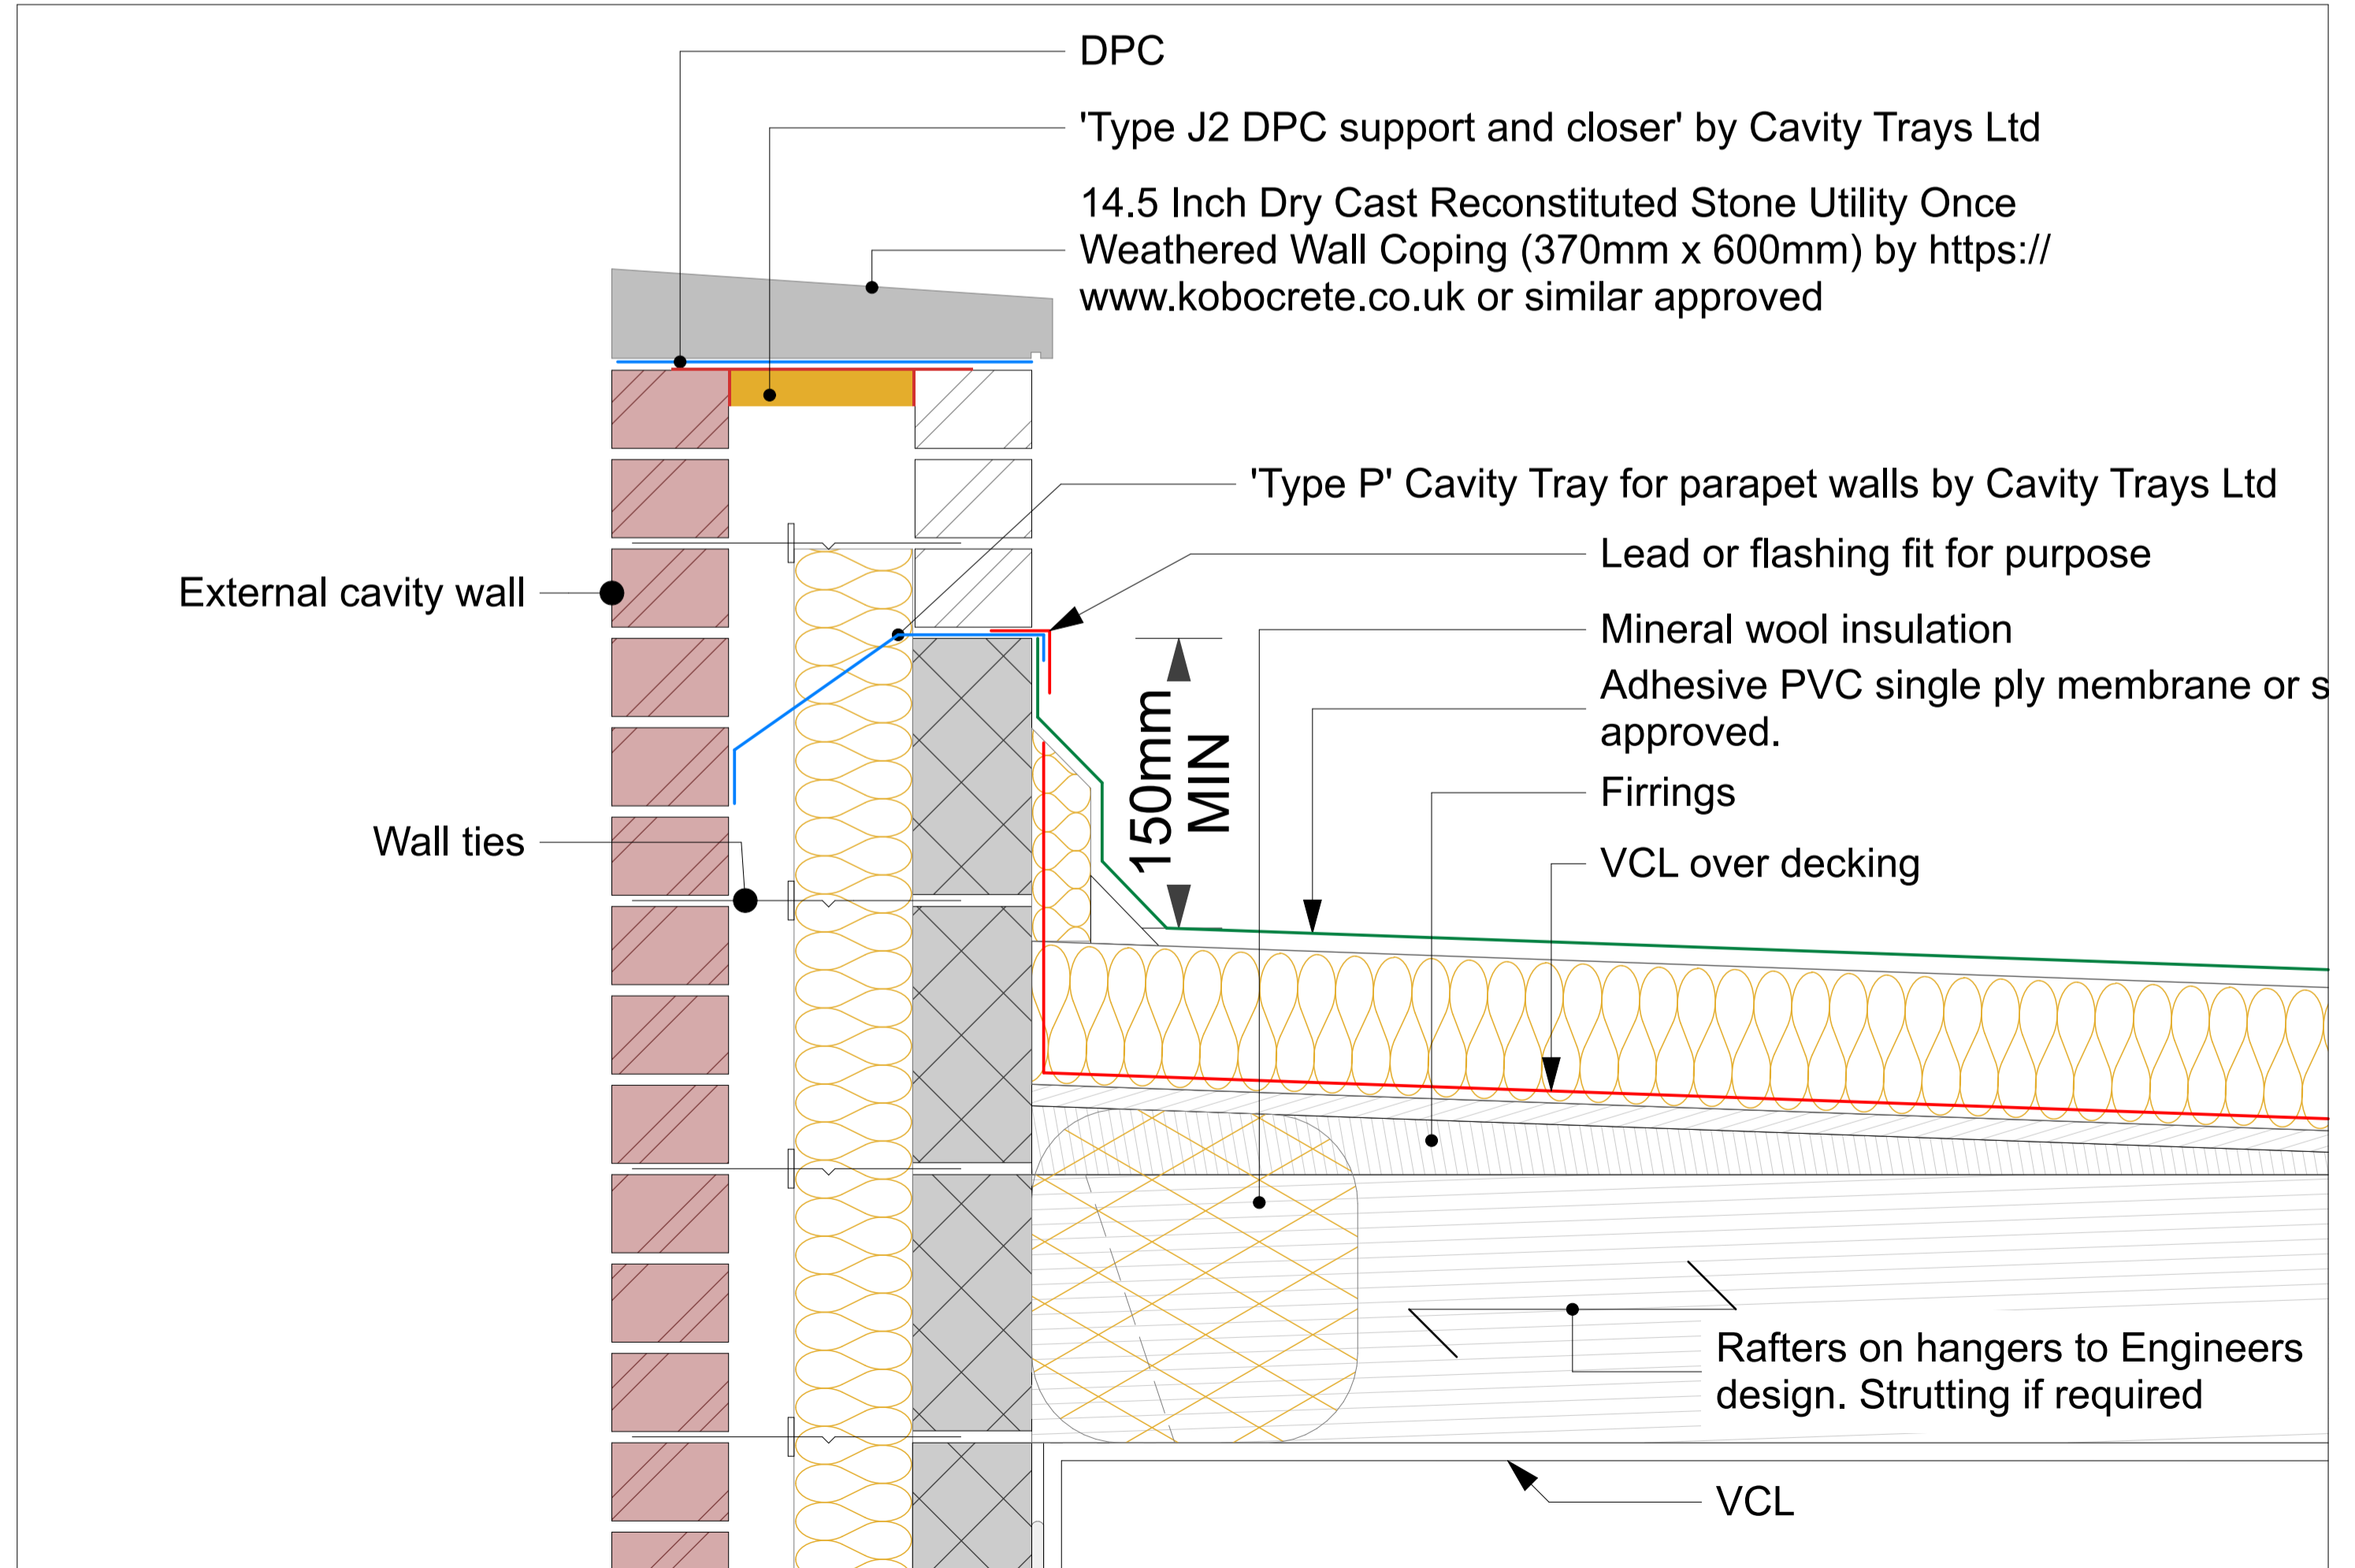

SILL

