




REAR ELEVATION NORTH

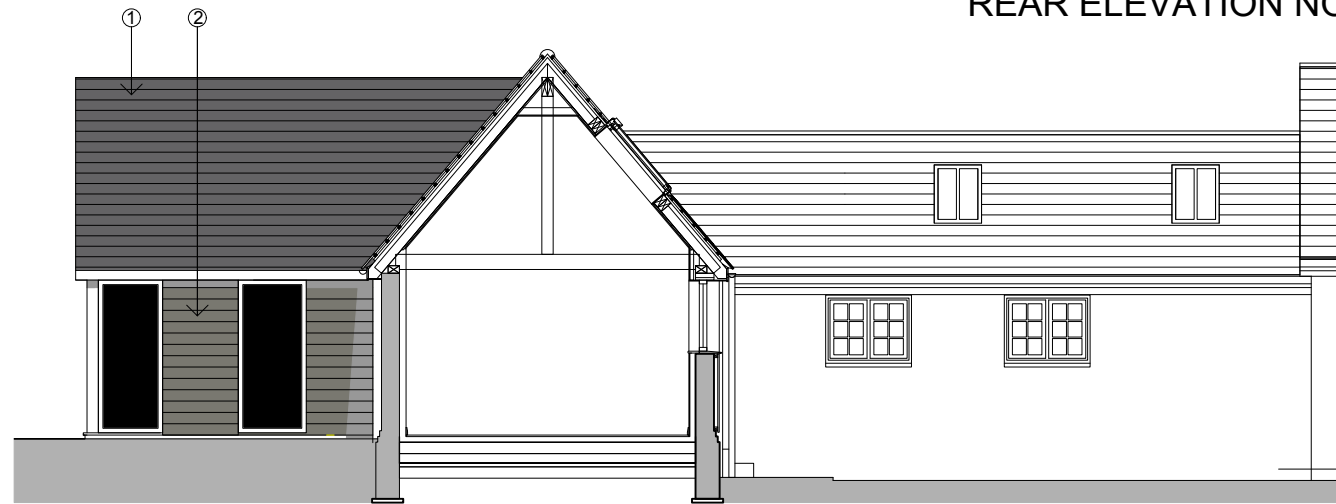

WEST ELEVATION

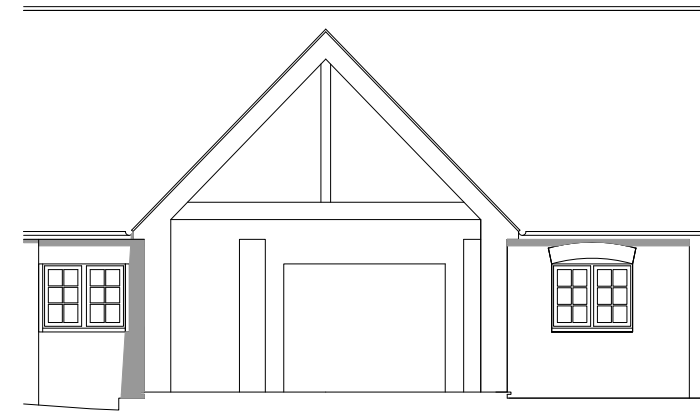

SECTION

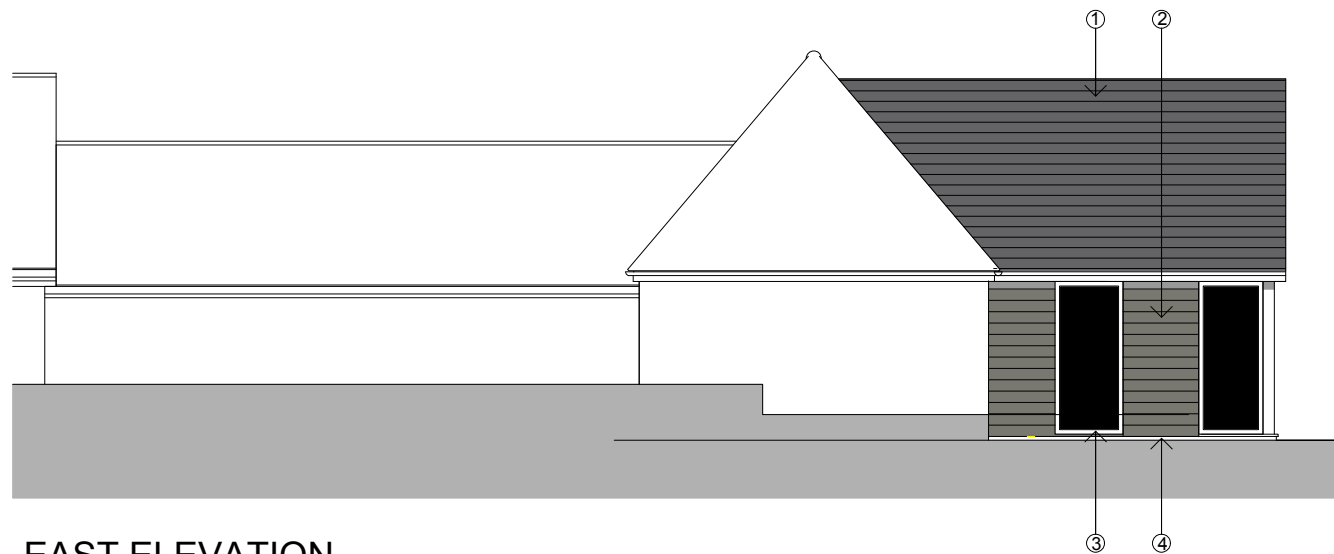

EAST ELEVATION

KEY

- ① Slates to match main roof
- ② Timber boarding finished with black stain
- ③ Aluminium doors/windows (black finish)
- ④ Red face brick plinth to match

PROPOSED
ELEVATIONS
1/100. A3



01304 619333 0788 7503636
clivdm@onea.com
The Old School, Timarstone, Kent, CT14 0JL

PROJECT	Proposed Extension Dambridge Oast Barns Wingham Kent
TITLE	PROPOSED ELEVATIONS
CLIENT	
SCALE	
DATE	JANUARY, 2024
DRAWING	10A/77/2022
REVISION	N/A