

DO NOT SCALE FROM THIS DRAWING. ALL DIMENSIONS ARE TO BE CHECKED ON SITE. THIS DRAWING IS TO BE READ IN CONJUNCTION WITH ALL CONSULTANTS INFORMATION.

©THIS DRAWING IS THE COPYRIGHT OF SMITH GROUP (KENT) LIMITED AND SHOULD NOT BE COPIED OR REPRODUCED WITHOUT WRITTEN CONSENT. ALL RIGHTS RESERVED.



info@smithgrouppltd.co.uk
01304 351 445
www.smithgrouppltd.co.uk

GENERAL NOTES:

REV	DATE	DESCRIPTION



PROJECT:
5 GRIFFIN STREET, DEAL

DESCRIPTION:
ERECTION OF A NEW DOORWAY TO REPLACE EXISTING WINDOW, NEW WINDOW AND REAR TERRACE


DRAWING TITLE:
EXISTING & PROPOSED ELEVATIONS

SCALE: **1:100 @ A3** DRAWN BY: **TS**



DATE DRAWN: **MARCH 2024** CLIENT: **JJ & NS**

STATUS:
PLANNING


DRAWING NUMBER: **24.127.003.A3.PL** REVISION:

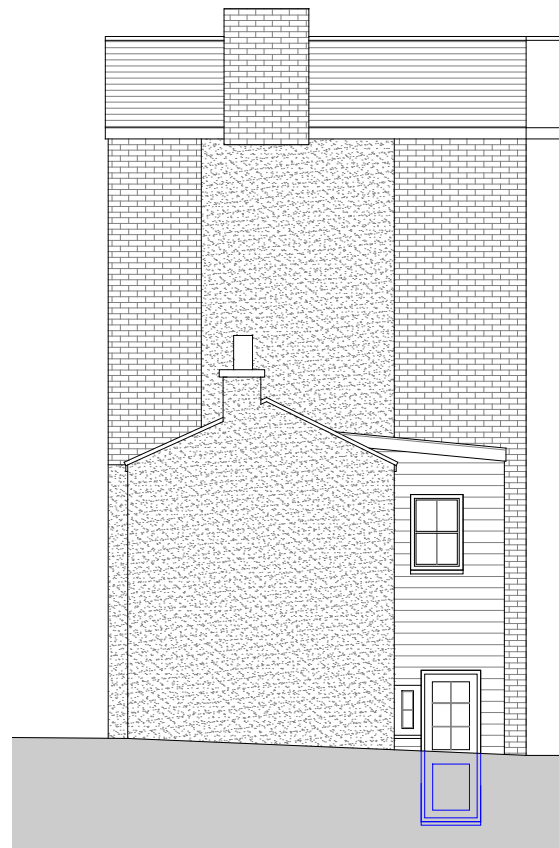


EXISTING REAR ELEVATION
1:100 @ A3

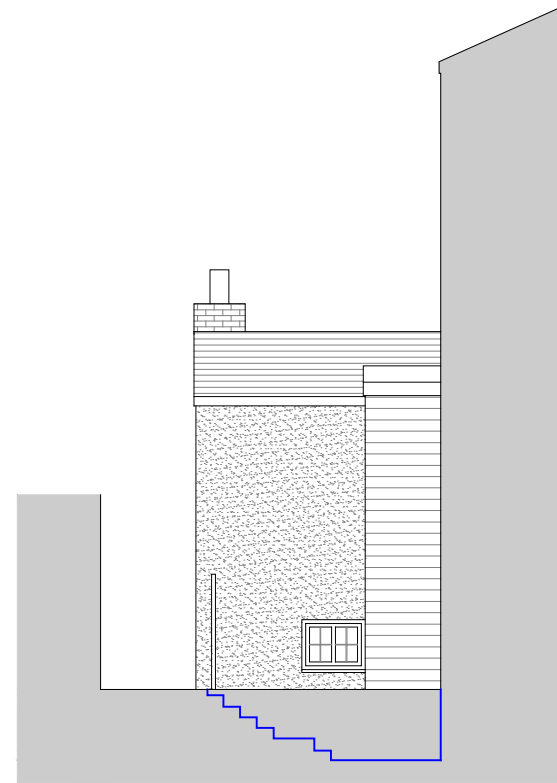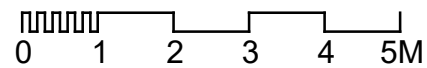



EXISTING SIDE ELEVATION
1:100 @ A3

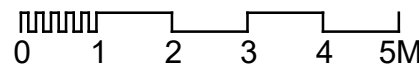


PRECEDENT STUDY
BESPOKE BLACK METAL BALUSTRADE.

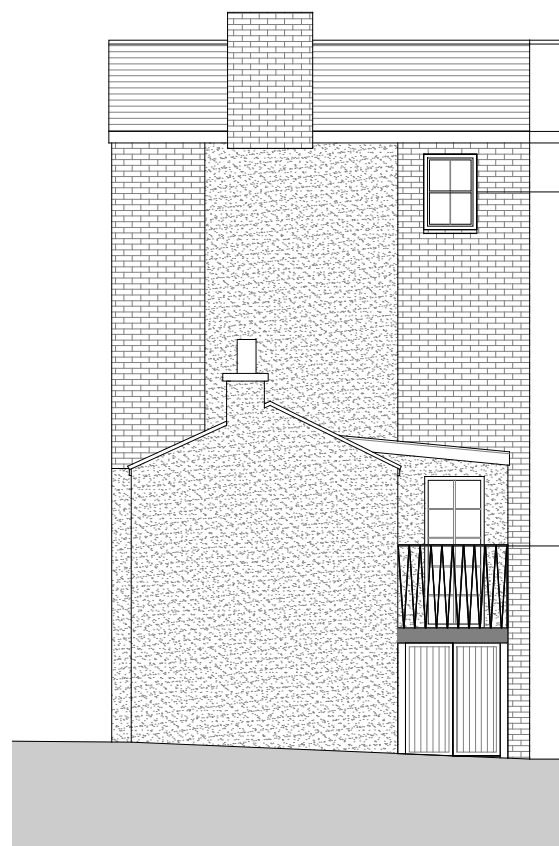

PROPOSED REAR ELEVATION
1:100 @ A3

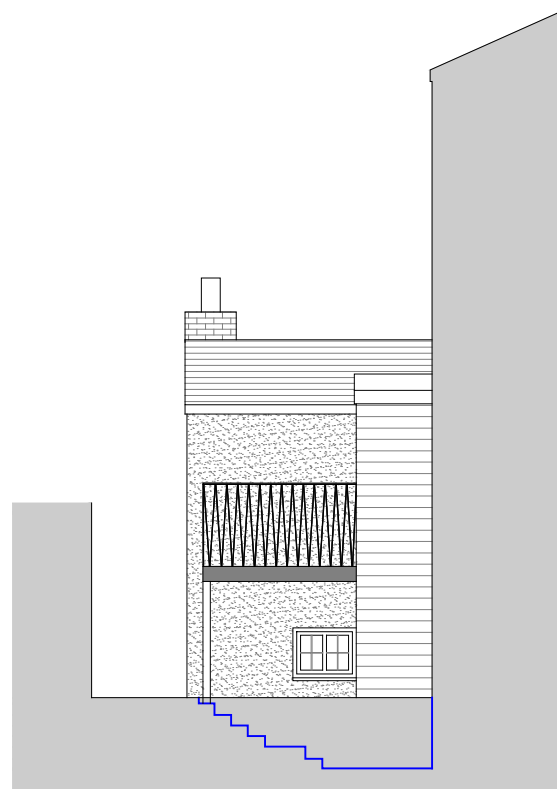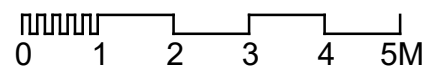

PROPOSED SIDE ELEVATION
1:100 @ A3

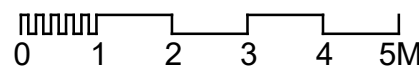

NEW WINDOW TO LANDING

NEW BALCONY & BALUSTRADE. EXISTING REAR GATES REUSED.