


EXISTING GROUND FLOOR

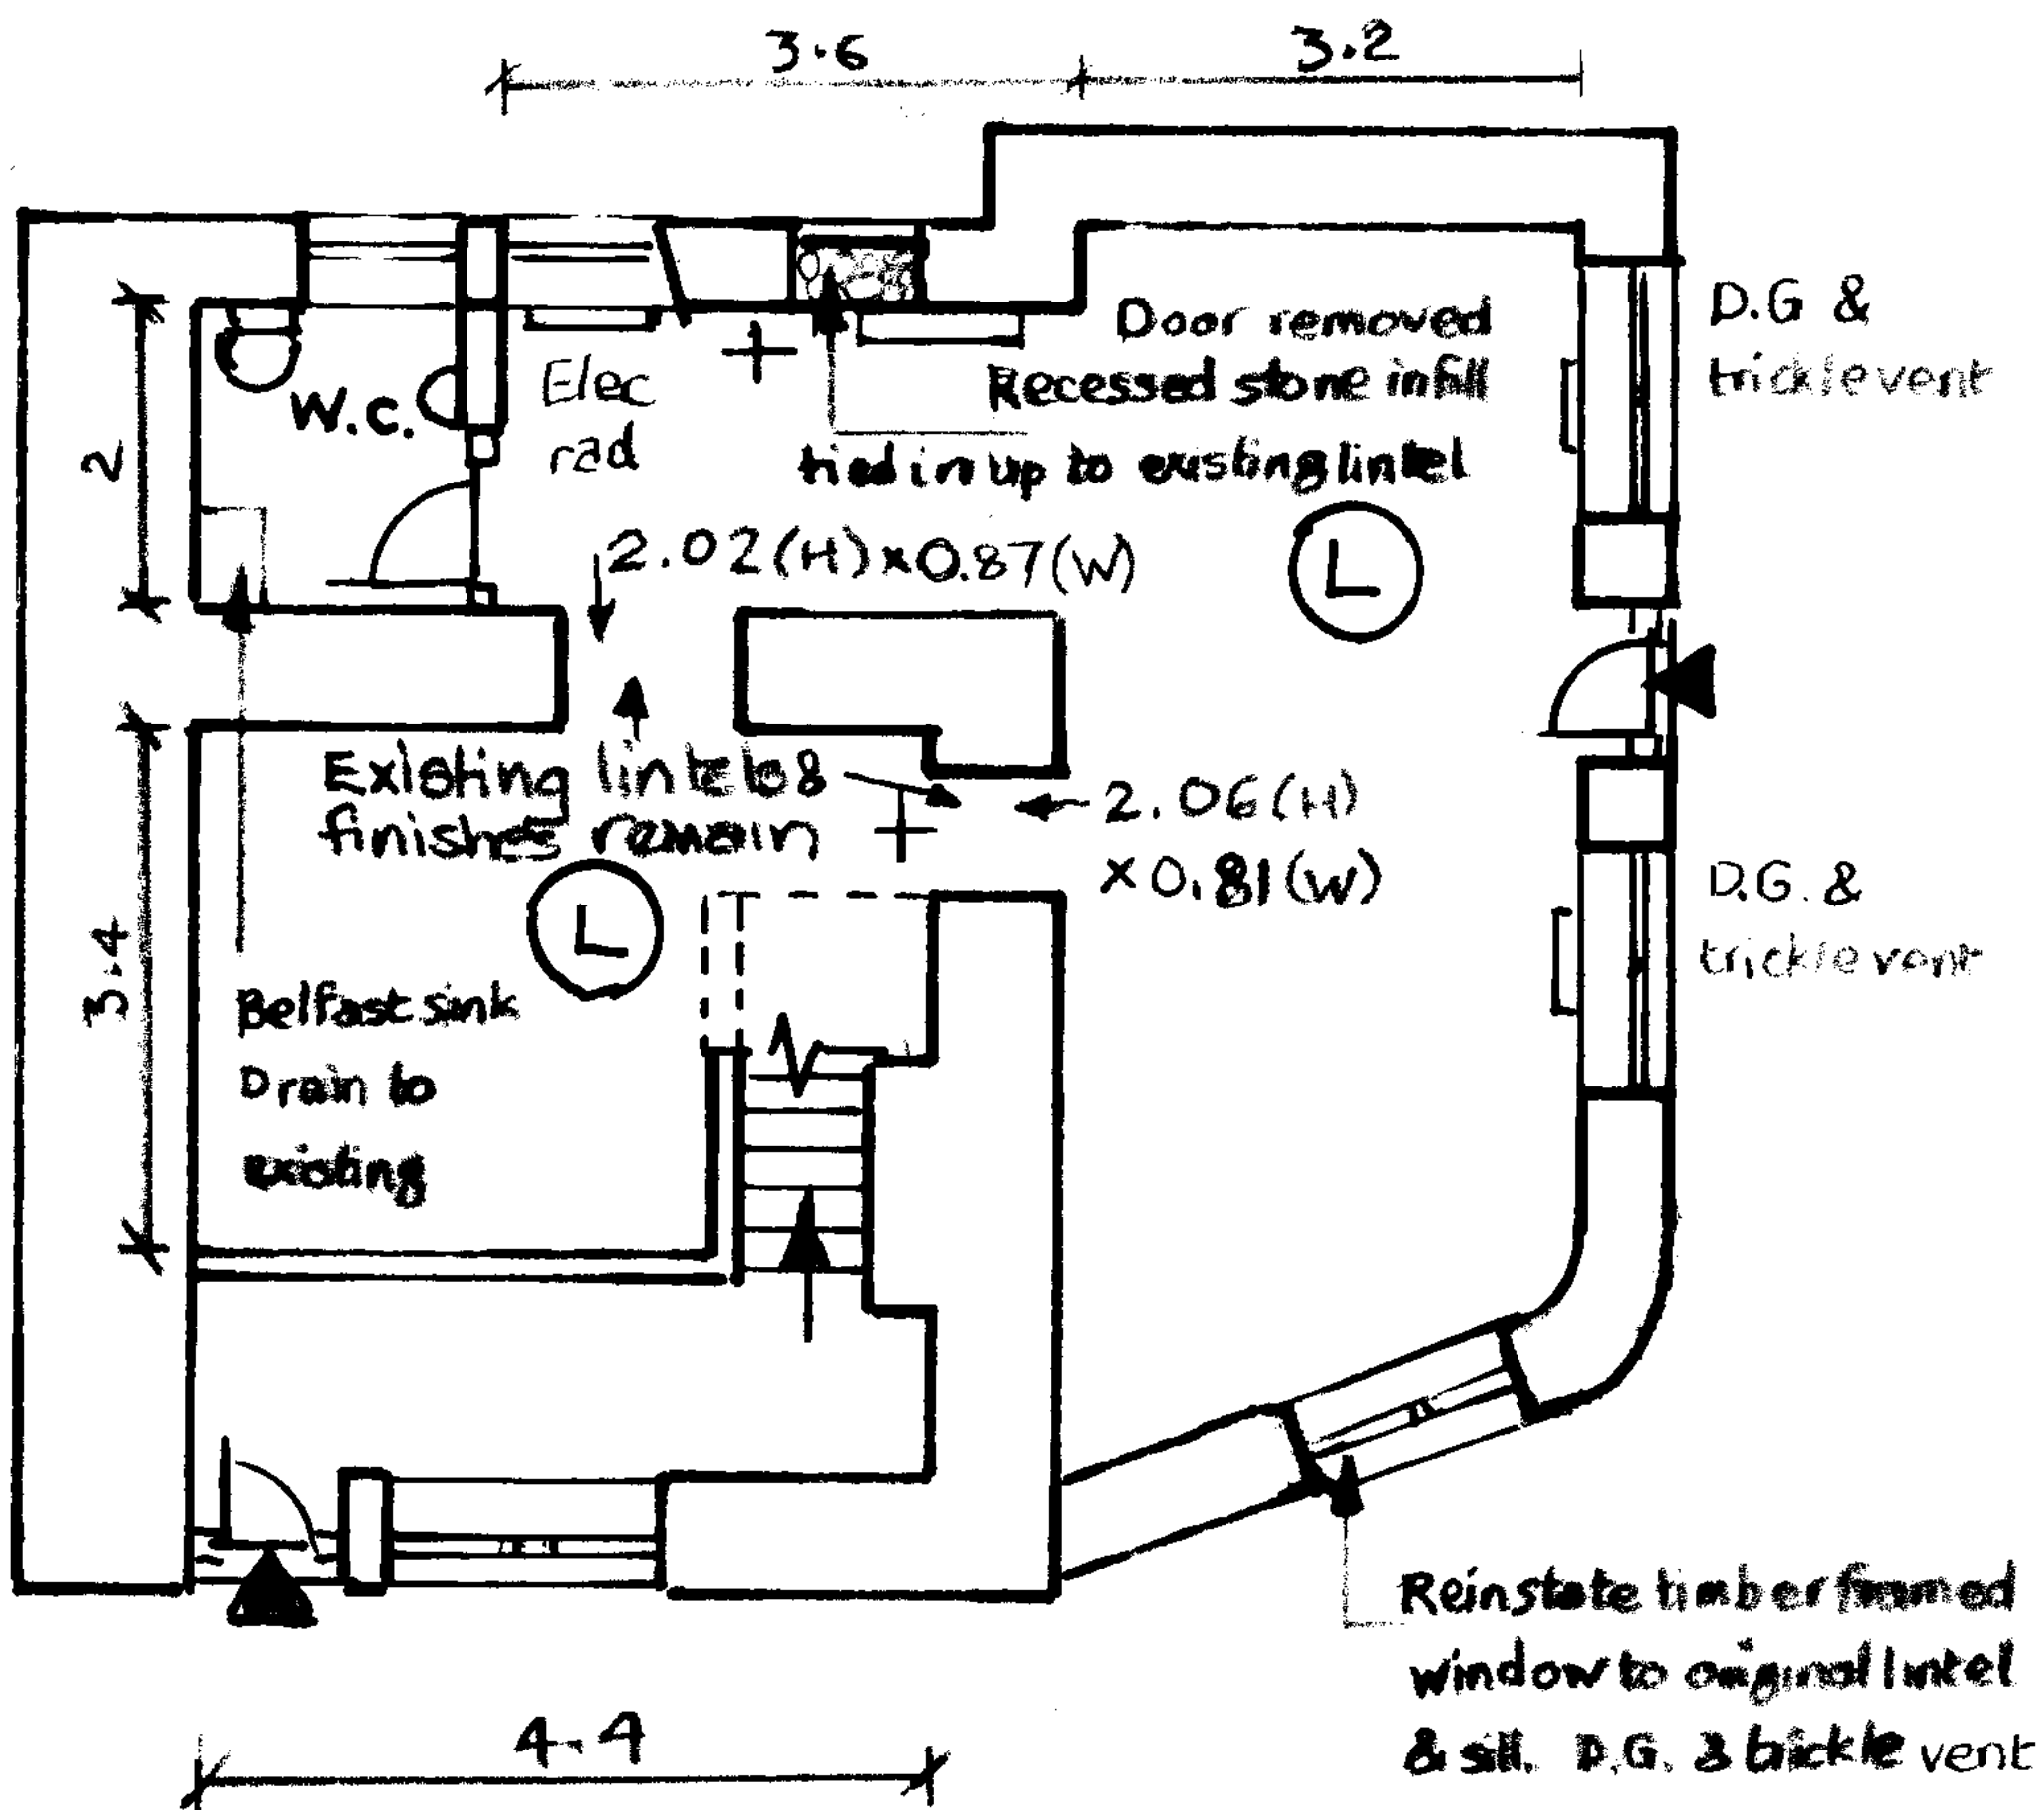

PROPOSED GROUND FLOOR

NOTES

1. External timber door permanently blocked internally
2. Entrance hall/office wall with borrowed light and enclosed stair to 1st floor flat from conversion of residential to Tourist Information Centre, office and flat. Building Control reference 6/FP020/2000.

KEY

- Existing mains powered smoke alarm in loop covering both floors.
- Emergency lighting
- South West Elevation

**CONVERSION OF
TOURIST
INFORMATION
CENTRE TO
GALLERY/RETAIL**

**MIDDLETON PLUS
DEVELOPMENT
TRUST**
Operations Team
10 Market Place
Middleton-in-Teesdale
Barnard Castle
DL12 0QG

All dimensions metres
1:100

**Existing and
Proposed Ground
Floor Plans**
Drawing
MPDT/BC/GL/1
October 2023