


**EXISTING SW ELEVATION**

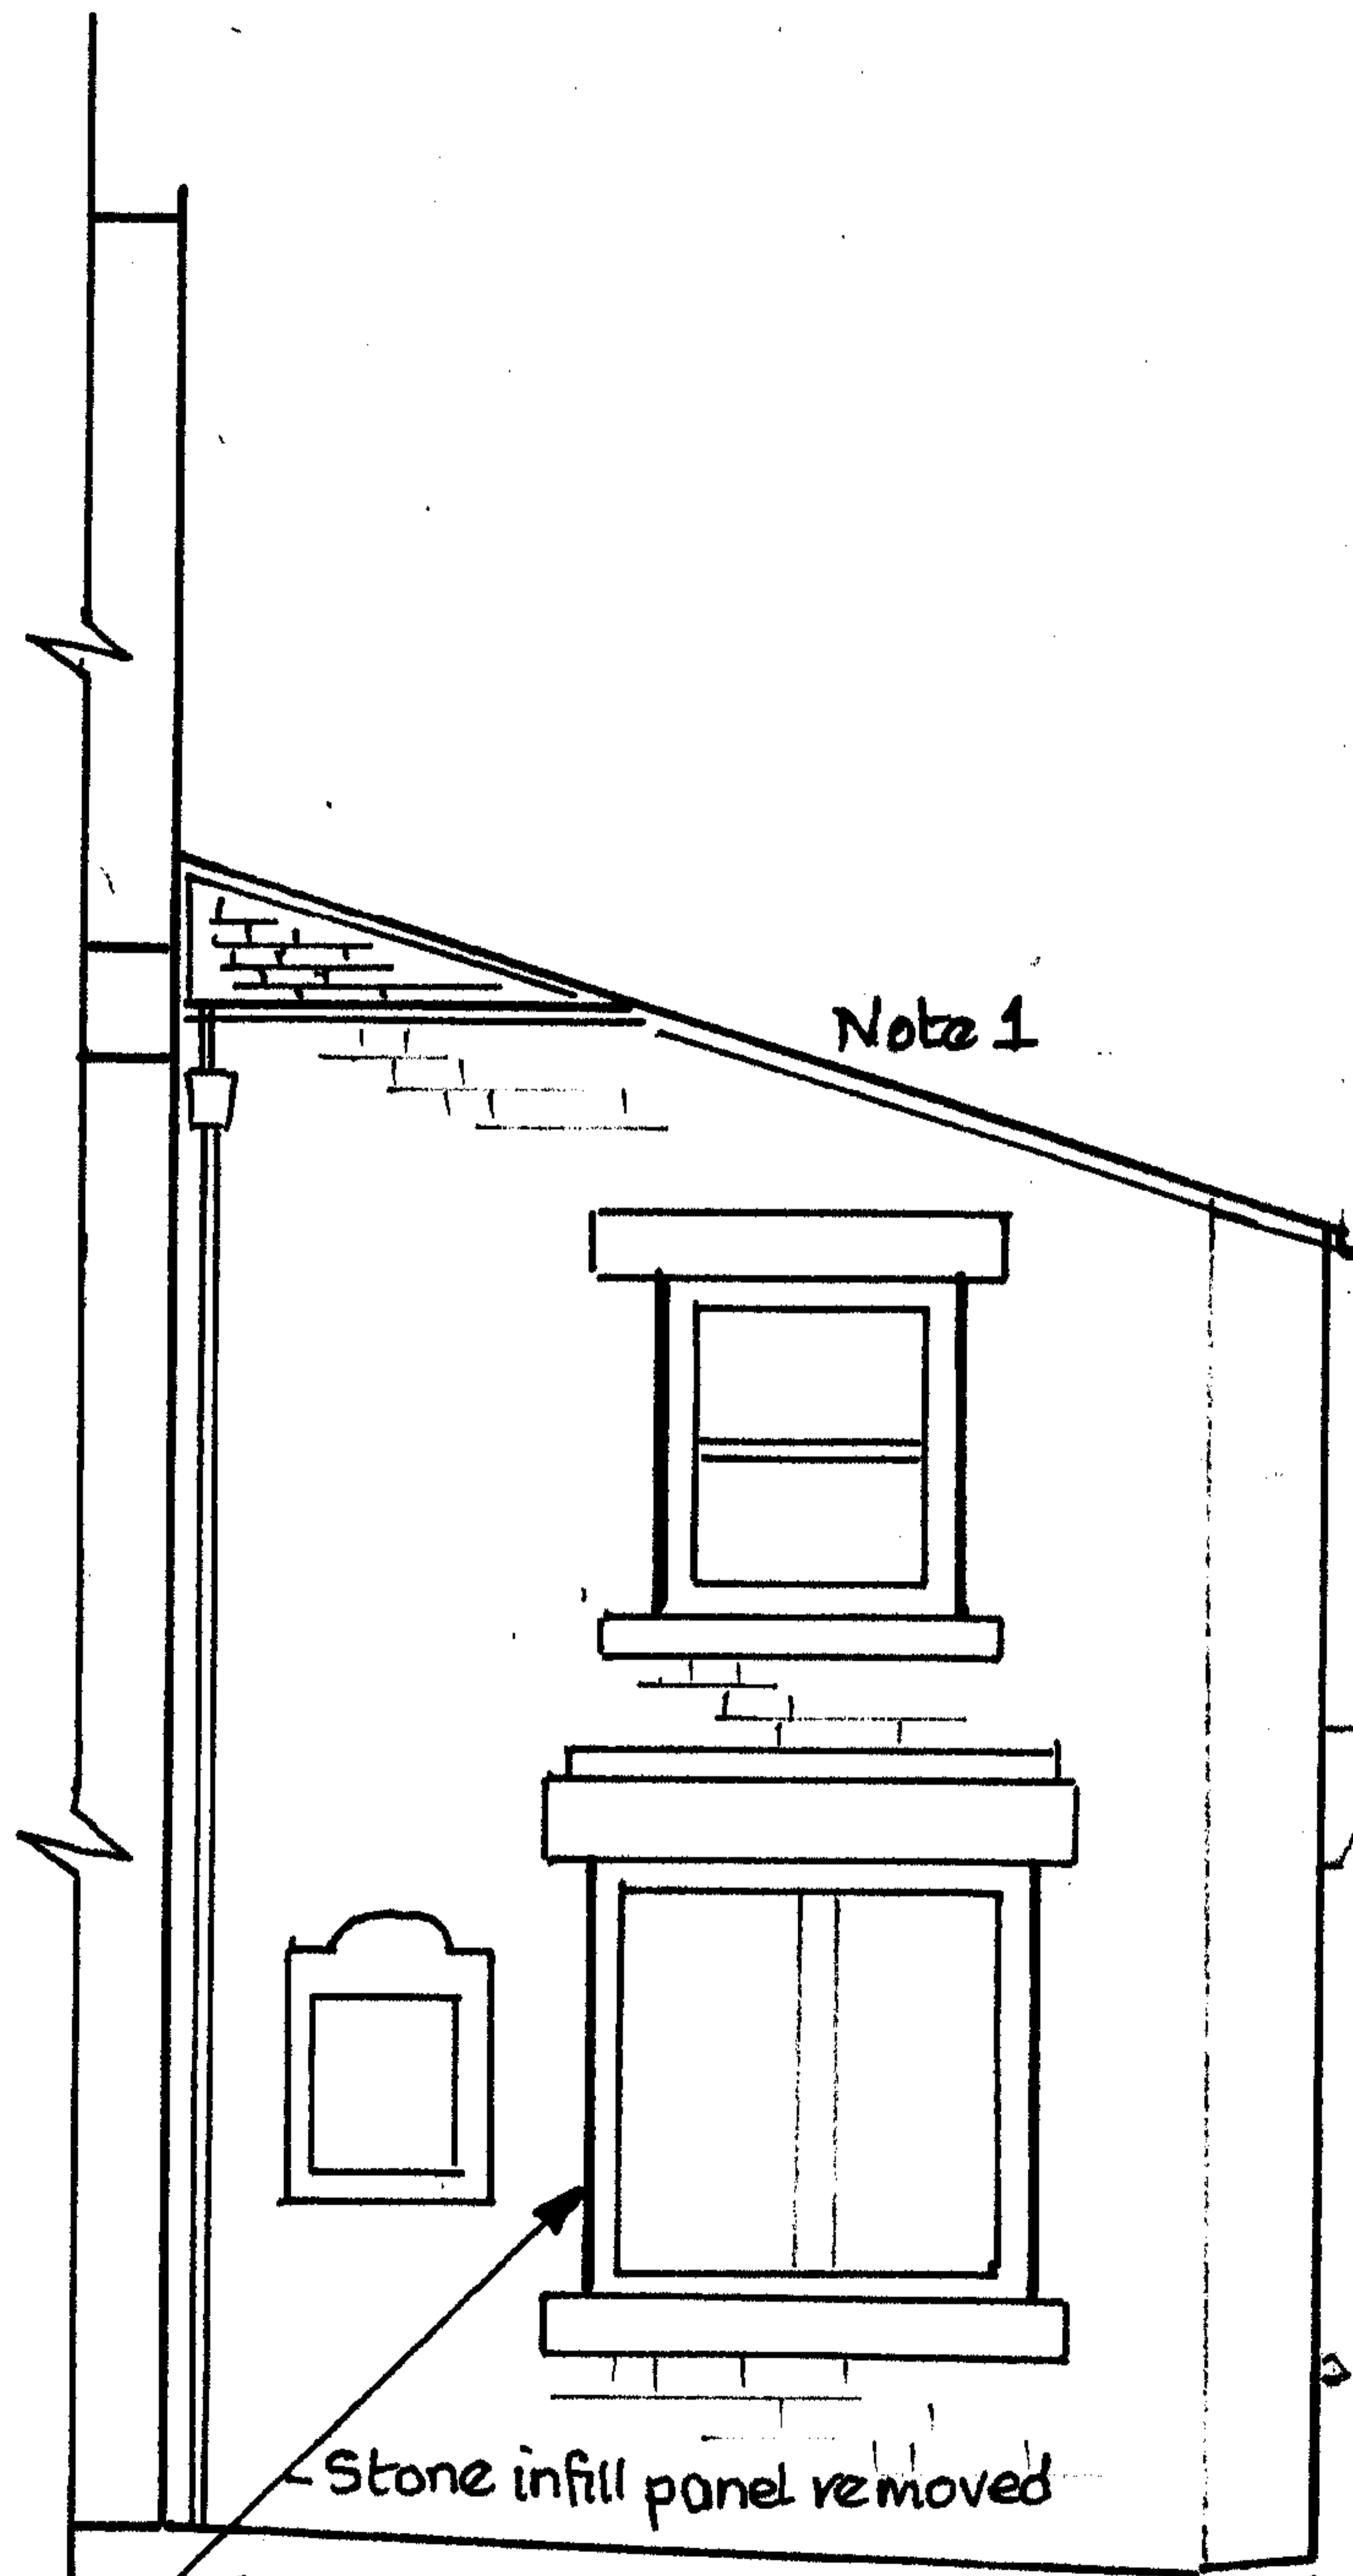

**PROPOSED SW ELEVATION**

**NOTES**

- Traditional Teesdale construction. Squared rubble coursed. Stone lintels and sills. Existing G.F has infill stone face between existing stone lintel and sill.
1. Roof slates to be re-laid as small overhang to form a drip with if then necessary, length of CI gutter along this edge and lead or zinc around the curved section of wall all falling to existing gutter system.
  2. White window frame, hidden trickle vent.

**CONVERSION OF  
TOURIST  
INFORMATION  
CENTRE TO  
GALLERY/RETAIL**

**MIDDLETON PLUS  
DEVELOPMENT TRUST**

Operations Team  
10 Market Place  
Middleton-in-Teesdale  
Barnard Castle  
DL12 0QG

**Existing & Proposed  
South West Elevation**

Drawing MPDT/P/E/2

October 2023

1:50