

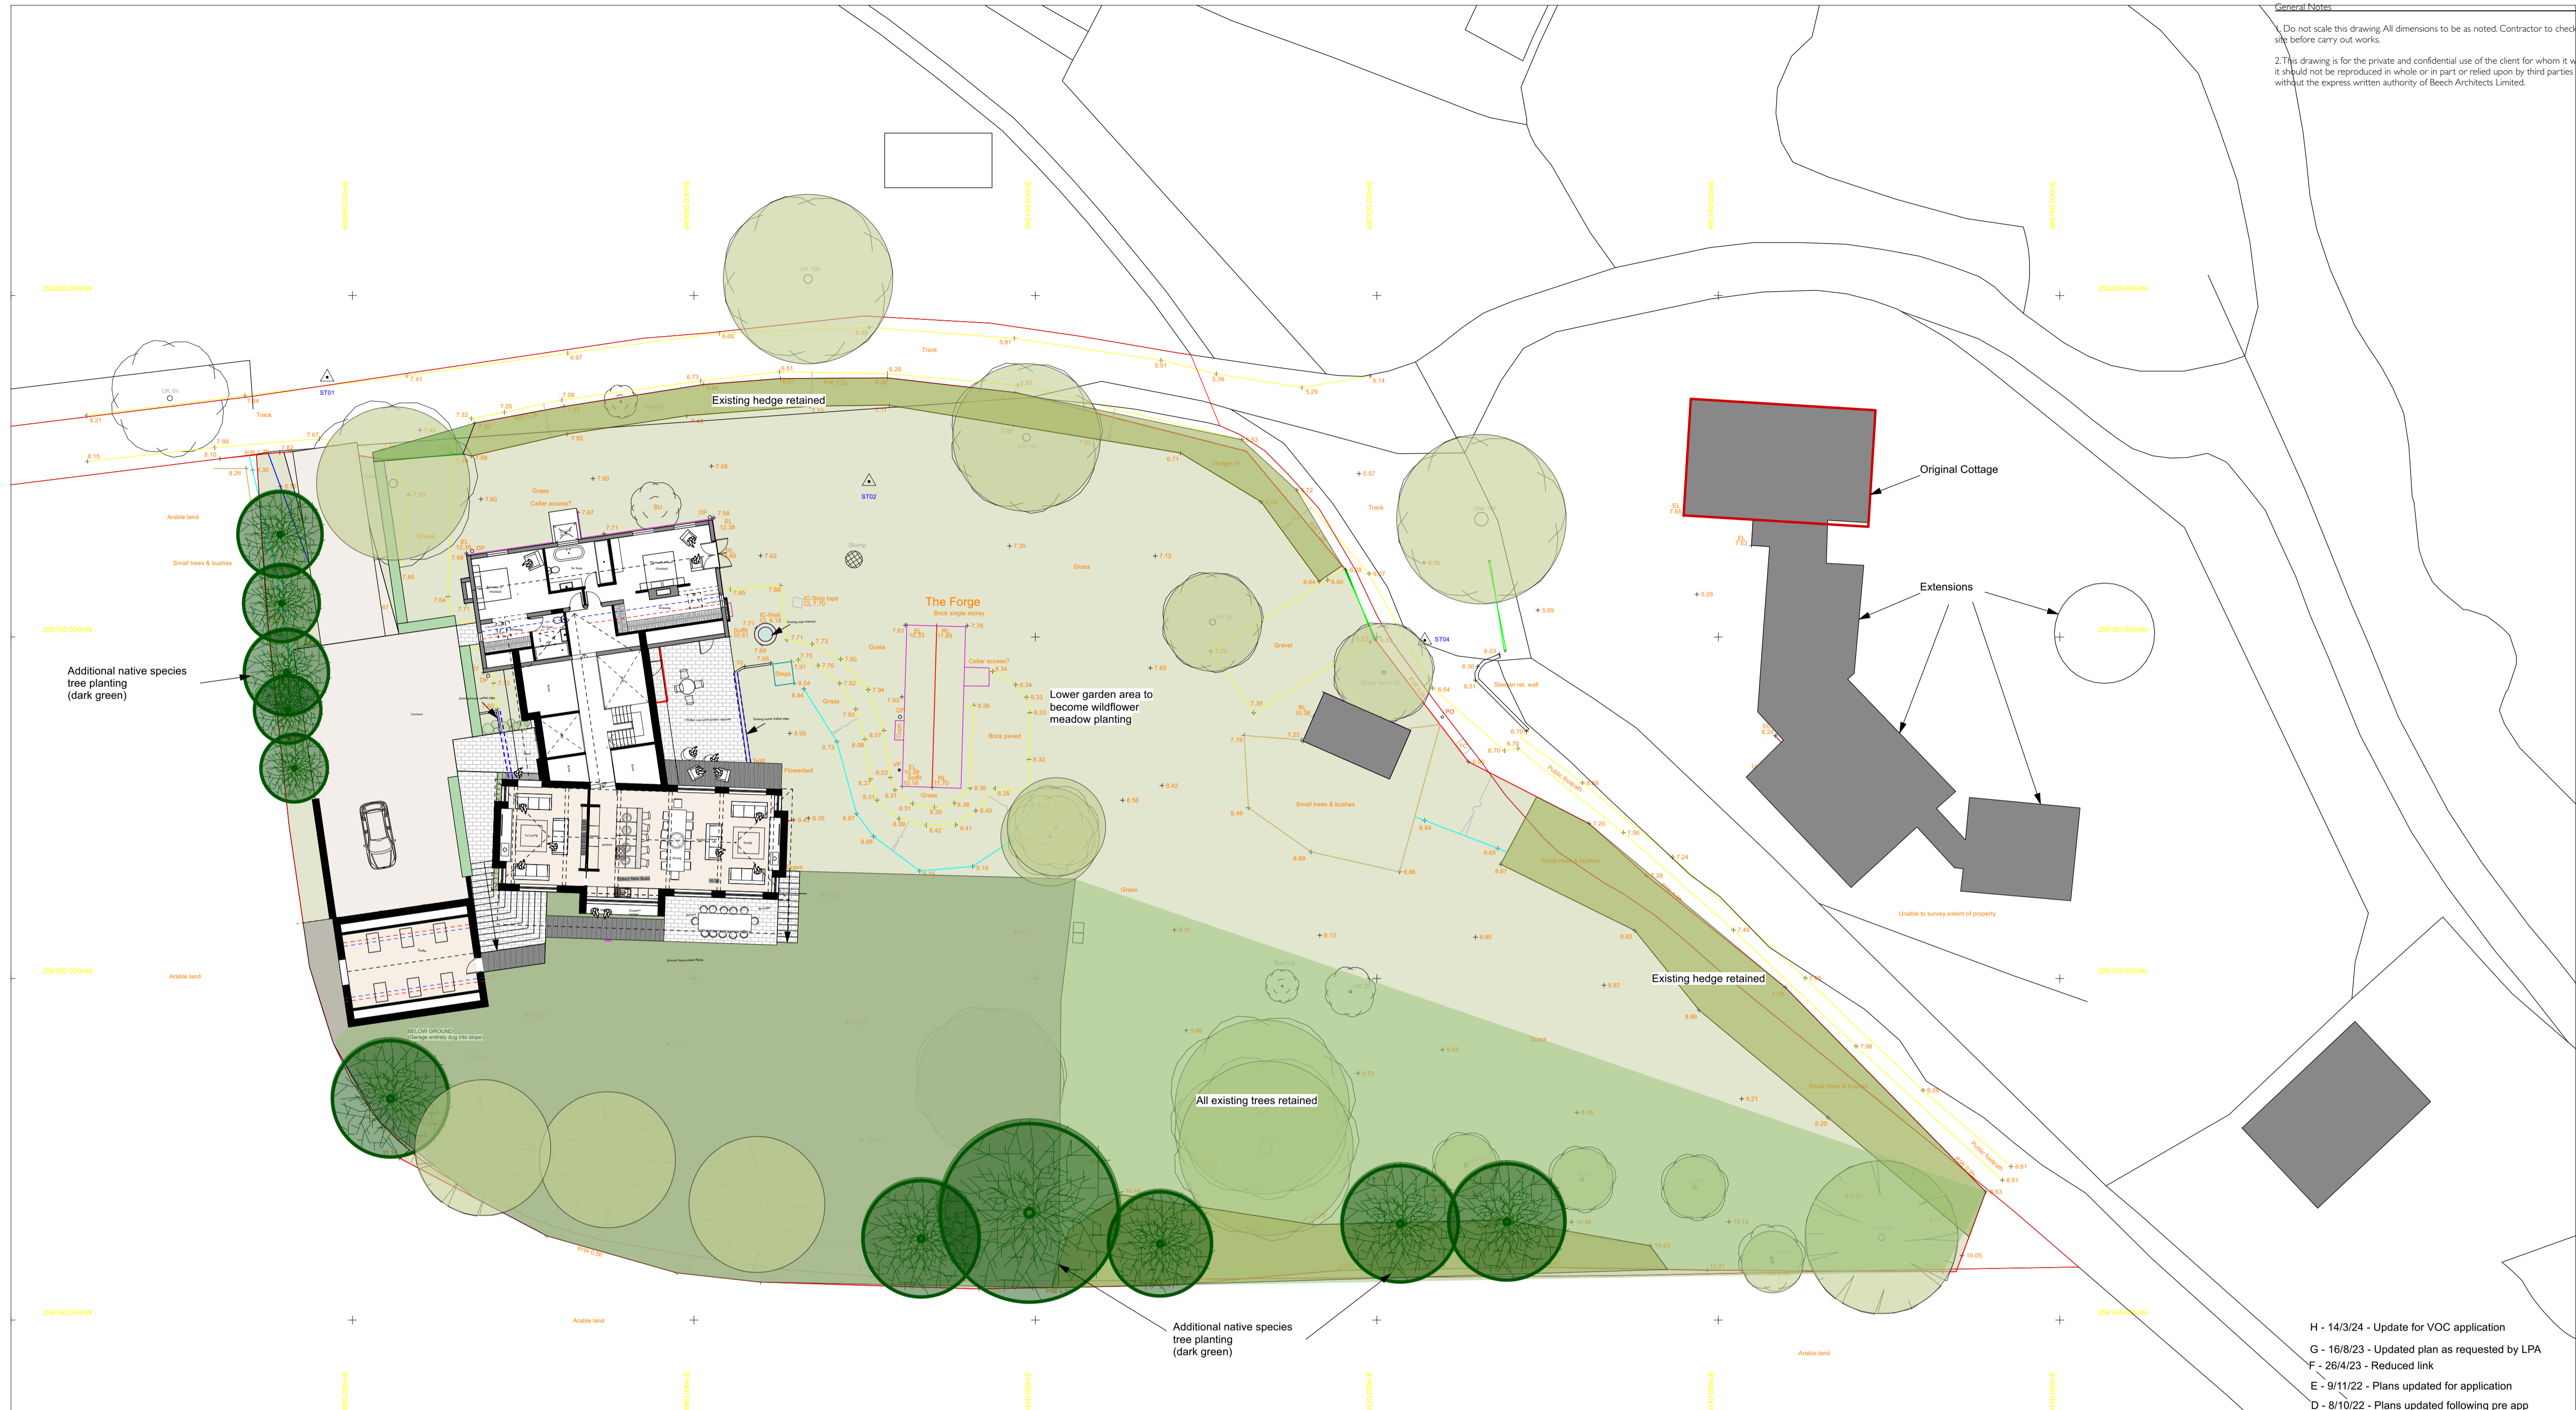


General Notes:
 1. Do not scale this drawing. All dimensions to be as noted. Contractor to check all dimensions on site before carry out works.
 2. This drawing is for the private and confidential use of the client for whom it was undertaken and it should not be reproduced in whole or in part or relied upon by third parties for any use without the express written authority of Beech Architects Limited.

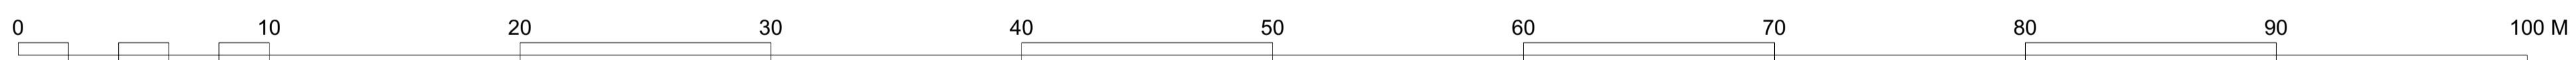

- H - 14/3/24 - Update for VOC application
- G - 16/8/23 - Updated plan as requested by LPA
- F - 26/4/23 - Reduced link
- E - 9/11/22 - Plans updated for application
- D - 8/10/22 - Plans updated following pre app
- C - 11/9/22 - Plans updated following pre app
- B - 25/8/22 - Plans updated
- A - 12/3/22 - Plans updated

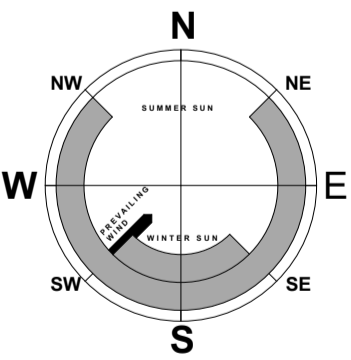

Rev

Beech ARCHITECTS
 Church Farm Barn
 The Street
 Thornodon
 Suffolk
 IP23 7JR
 www.beecharchitects.com
 enquiries@beecharchitects.com
 t 01379 678442

CLIENT
 Torna and Mike Russell-Hills

PROJECT
 The Anchor
 Iken Cliff
 Iken
 Woodbridge
 IP12 2EN

DRAWING
 Proposed Site

SCALE	DATE	DRAWN BY	CHECKED
1:200 @ A1	Jan 2021		
DRAWING NUMBER	JOB NUMBER	STATUS	REV
12	542	Not For Construction	H

This drawing is copyright and remains the property of Beech Architects Ltd. Original size A1. Scale shown will be incorrect if reproduced in any other format. All dimensions to be checked on site.