


RAL 2008

RAL 7015

Sectional View

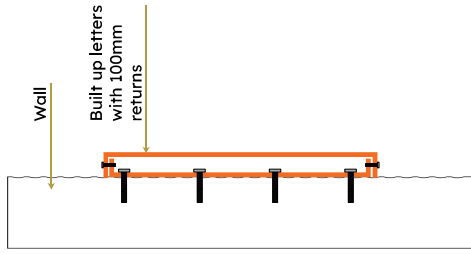

Non Illuminated Facia Panel

Quantity x 2 (1 for each elevation)

logo and "KJUS" in aluminium built up letters with 100mm returns
Constructed with a 2mm face welded and bonded to a 1.5mm x 100mm return.

Powder Coated to:- RAL 2008 Orange, RAL 7015 Grey

Size of space available 7770mm x 1980mm

Overall size of sign - 6833mm x 1147mm high (K in KJUS will be 600mm tall)

Fitted by Glasgow Creative

APPROVED

***Please note visuals are not to scale, visuals are for location purposes only.**

Customer

3003865 KJUS

**Everything
Media.Group**

Printing | Signage | Branding | Vehicle Graphics

Product Description

External Signage - A

The Angel Building, Paisley Road Toll, Glasgow G51 1HS
0141 420 6800 / susan@glasgowcreative.co.uk





Before



Before



Before



After



After



After

Customer

3003865 KJUS

Product Description

External Signage - A

**Everything
Media.Group**

Printing | Signage | Branding | Vehicle Graphics

The Angel Building, Paisley Road Toll, Glasgow G51 1HS
0141 420 6800 / susan@glasgowcreative.co.uk

