


RAL 2008

RAL 7015

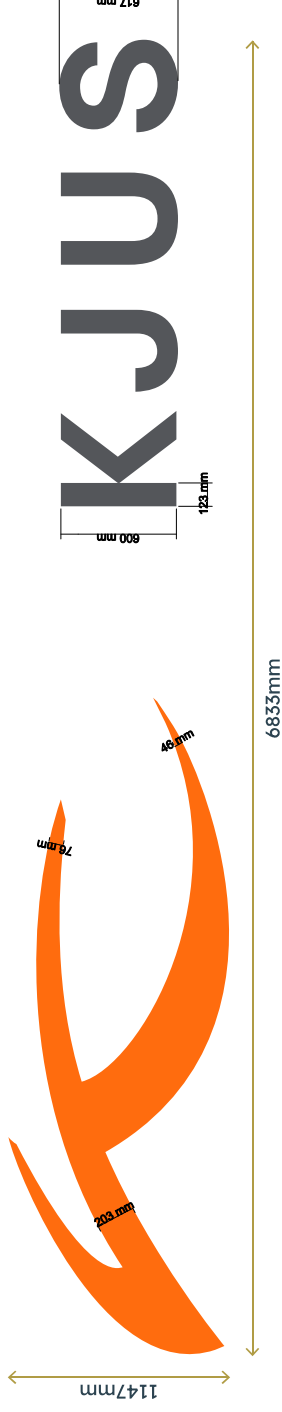

**Non Illuminated Facia Panel**

Quantity x 2 ( 1 for each elevation)

logo and "KJUS" in aluminium built up letters with 100mm returns  
Constructed with a 2mm face welded and bonded to a 1.5mm x 100mm return.

Powder Coated to:- RAL 2008 Orange, RAL 7015 Grey

Size of space available 7770mm x 1980mm

Overall size of sign - 6833mm x 1147mm high ( K in KJUS will be 600mm tall)

Fitted by Glasgow Creative

**APPROVED**

**\*Please note visuals are not to scale, visuals are for location purposes only.**

Customer

3003865 KJUS

Product Description

External Signage - A

**Everything  
Media.Group**

Printing | Signage | Branding | Vehicle Graphics

The Angel Building, Paisley Road Toll, Glasgow G51 1HS  
0141 420 6800 / [susan@glasgowcreative.co.uk](mailto:susan@glasgowcreative.co.uk)



Before



Before



Before



After



After



After

**Customer**

3003865 KJUS

**Product Description**

External Signage - A

**Everything  
Media.Group**

Printing | Signage | Branding | Vehicle Graphics

The Angel Building, Paisley Road Toll, Glasgow G51 1HS  
0141 420 6800 / [susan@glasgowcreative.co.uk](mailto:susan@glasgowcreative.co.uk)





Before



After

# APPROVED

## Non Illuminated Totem Sign at Entrance

Quantity x 1

Size: 800mm x 1600mm

Single sided

Trays powder coated to a single RAL Classic, RAL 9003

Suggest Silver / Grey to match fascia  
Cut Vinyl Orafol 751 - 713 Iron Grey & 333 Pure Orange

To have logo at top

Deliveries with arrow, Customer Parking, Reception

Fitted by Glasgow Creative

**\*Please note visuals are not to scale, visuals are for location purposes only.**



RAL 9003




#713  
Iron grey



#333  
Pure orange

Side 1

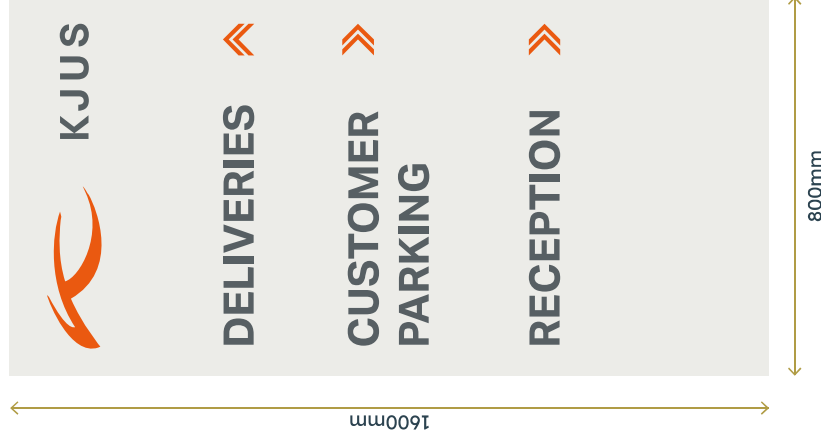

# Everything Media.Group

Printing | Signage | Branding | Vehicle Graphics

Customer

3003865 KJUS

Product Description

External Signage - B

The Angel Building, Paisley Road Toll, Glasgow G51 1HS  
0141 420 6800 / [susan@glasgowcreative.co.uk](mailto:susan@glasgowcreative.co.uk)