





FRONT (West) ELEVATION
(As Existing)

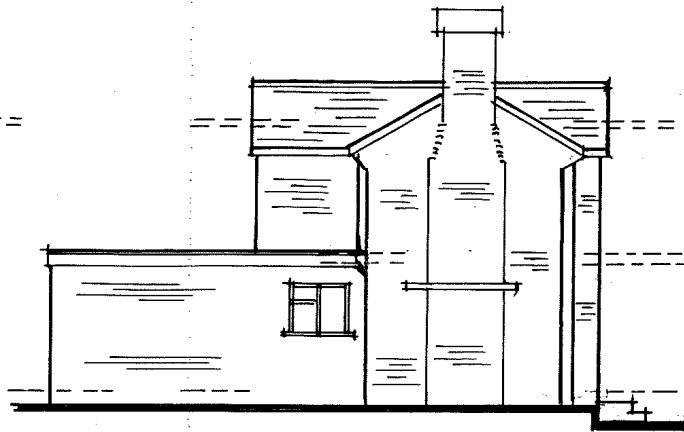

SIDE (North) ELEVATION
(As Existing)

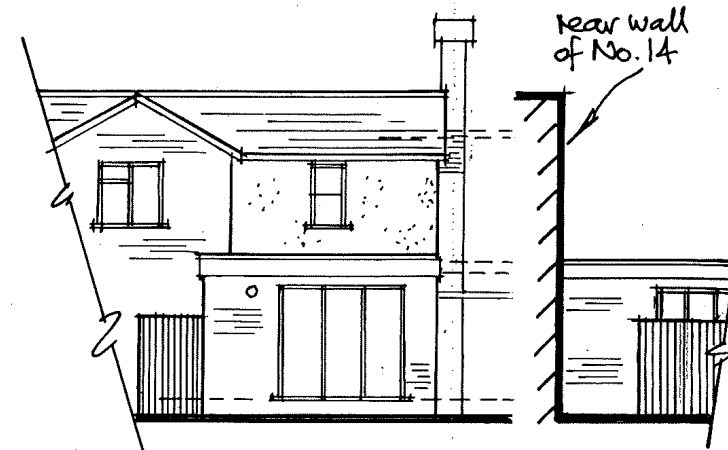

REAR (East) ELEVATION
(As Existing)


View A
(Existing)

rear wall
of No. 14



FRONT (West) ELEVATION
(As Proposed)

remove door &
steps and provide
new window

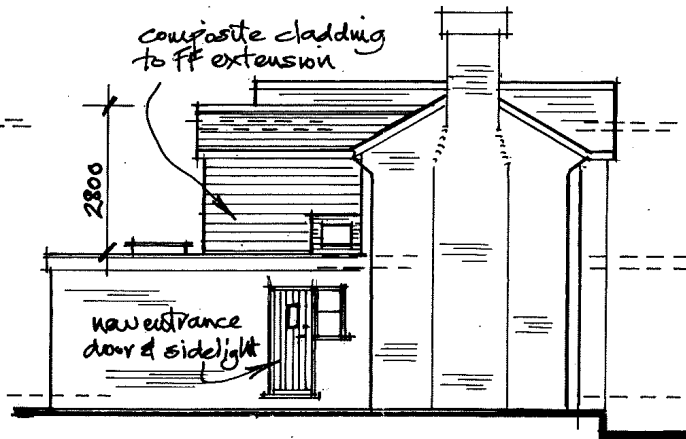

SIDE (North) ELEVATION
(As Proposed)

composite cladding
to FF extension

2800

new entrance
door & sidelight



REAR (East) ELEVATION
(As Proposed)

View A
(Proposed)

new roof
window

1050

0 2 4 6
|-----|-----|-----|
Scale 1:100 @ A3

Robert Hay Planning

Planning - Design - Development

13, QUEEN STREET
GOMSHALL GU5 9LY

ELEVATIONS
(As Existing & As Proposed)

Drwg No. DC285/05

Scale 1:100