


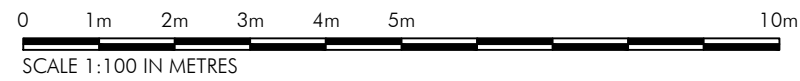


FRONT ELEVATION




SIDE ELEVATION



REAR ELEVATION

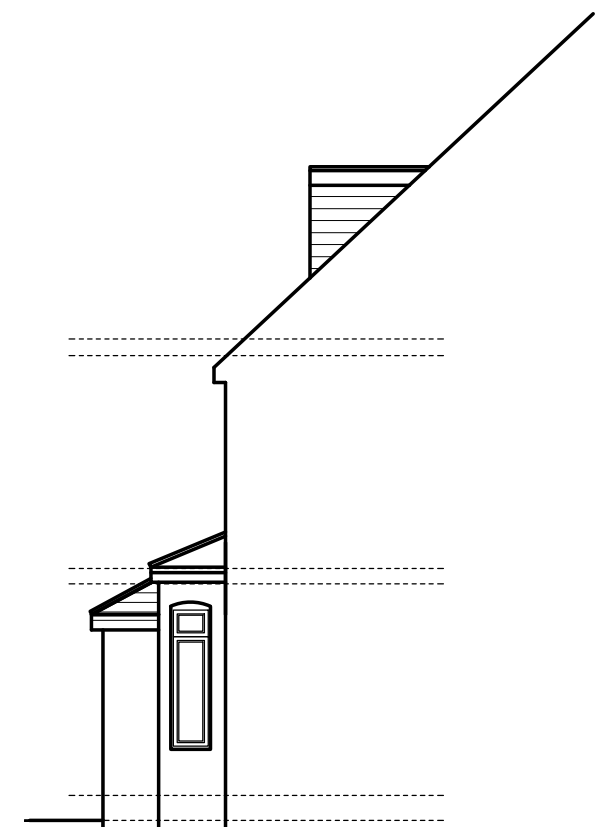

SIDE ELEVATION

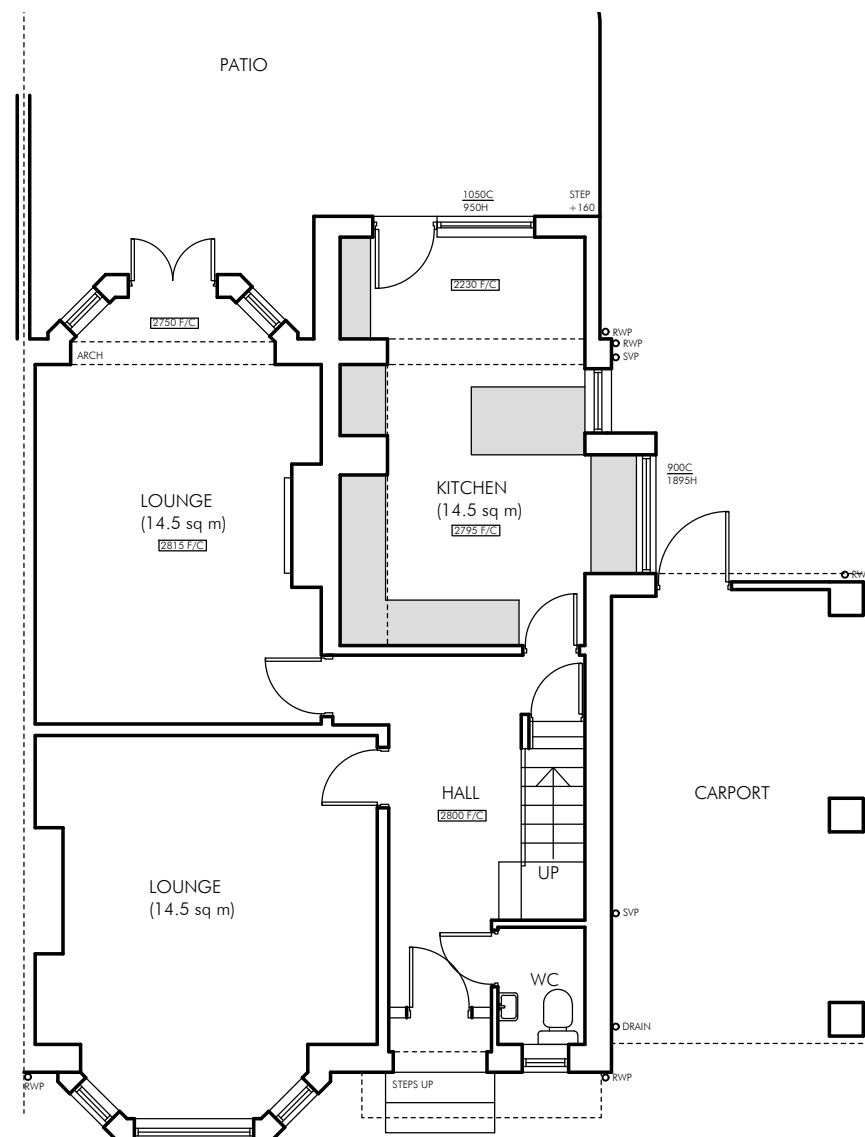

EXISTING GROUND FLOOR PLAN

P1 DRAWN		13.03.24
PLG Design Ltd <small>DESIGN PLANNING PROJECT MANAGEMENT</small>		
<small>T - 0161 464 6675 M - 07795 296644 E - paul.gill@plgdesign.co.uk</small>		<small>Unit 11 National Trading Estate, Bramhall Moor Lane, Hazel Grove, Stockport, SK7 5AA</small>
Client	Mr and Mrs Plunkett	
Address	31 Ogden Rd, Bramhall, SK7 1HJ	
Title	EXISTING GROUND FLOOR PLAN AND ELEVATIONS	
Scale	1:100 @ A3	
Job Number	Drawing Number	Issue
23207	PL01	P1