



GARDEN

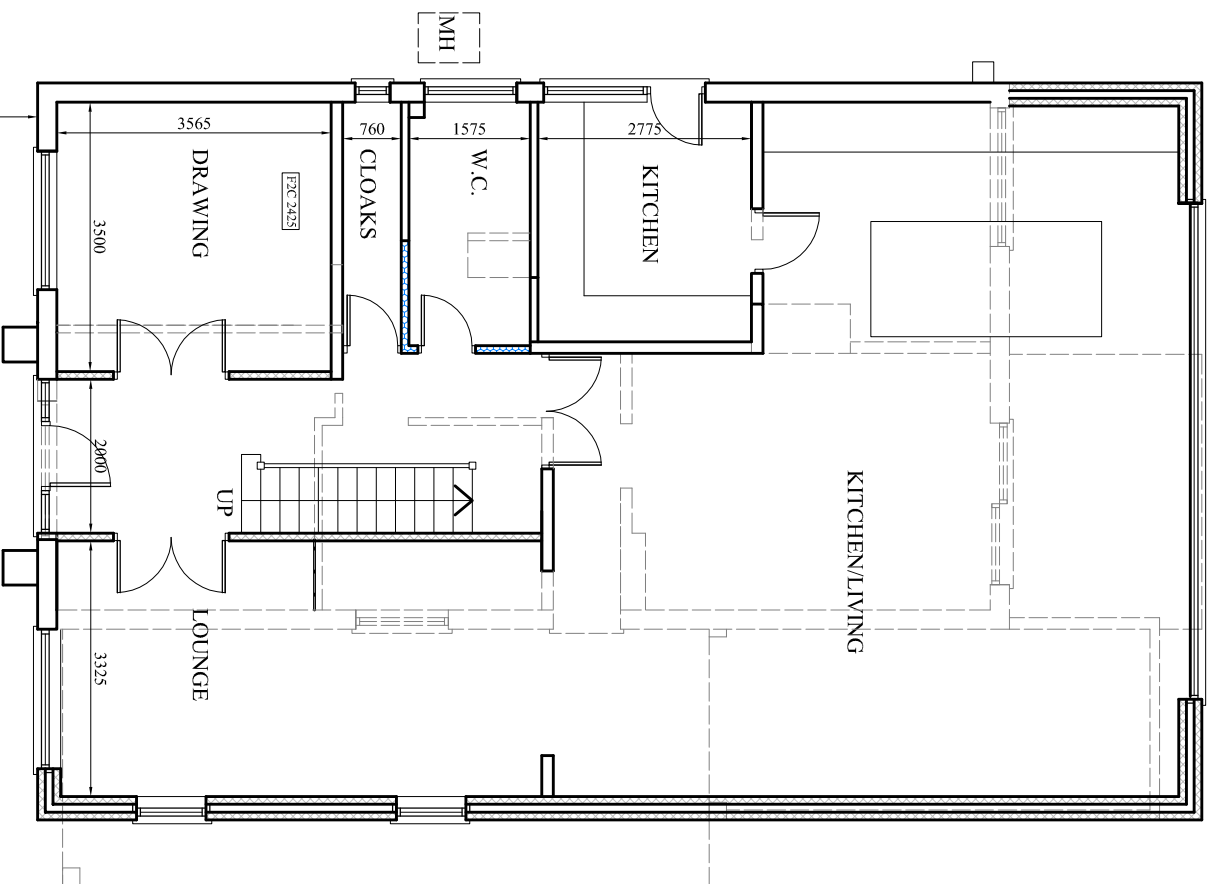


PROPOSED GROUND FLOOR PLAN

5500

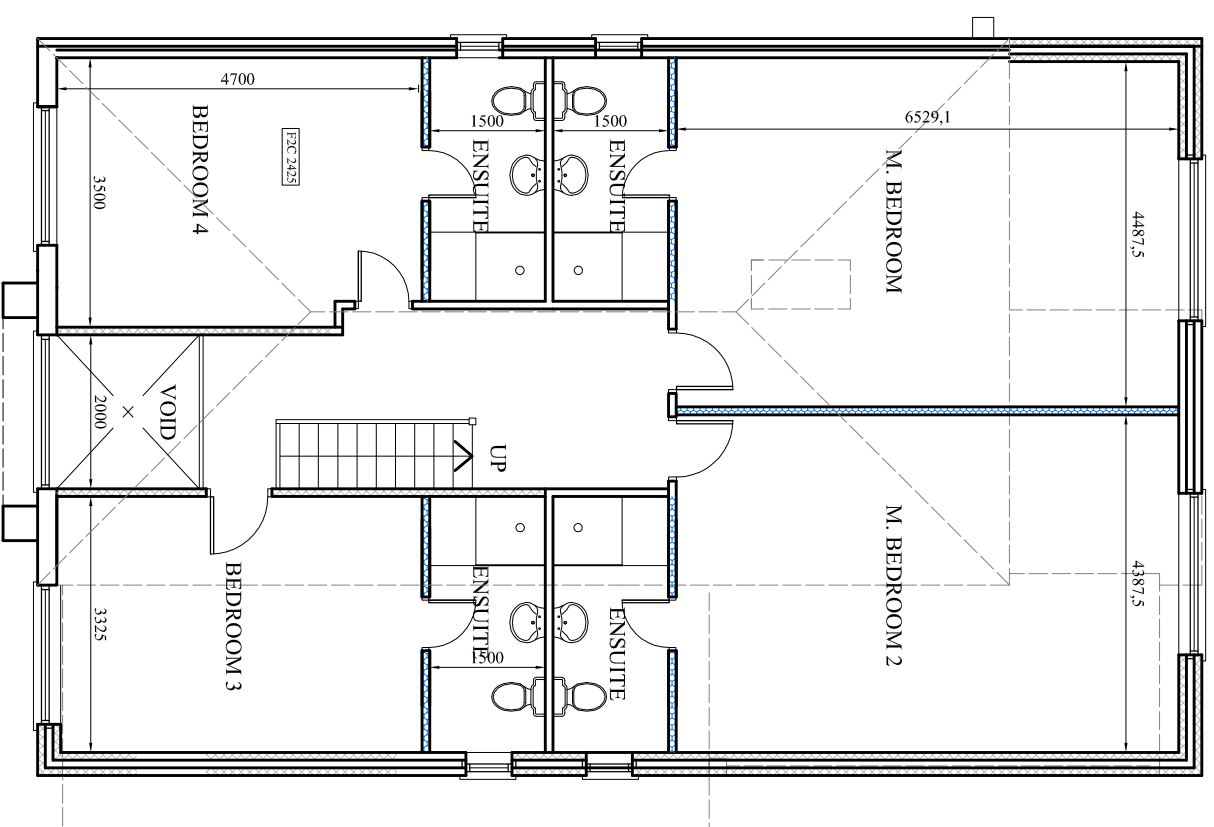

PROPOSED FIRST FLOOR PLAN

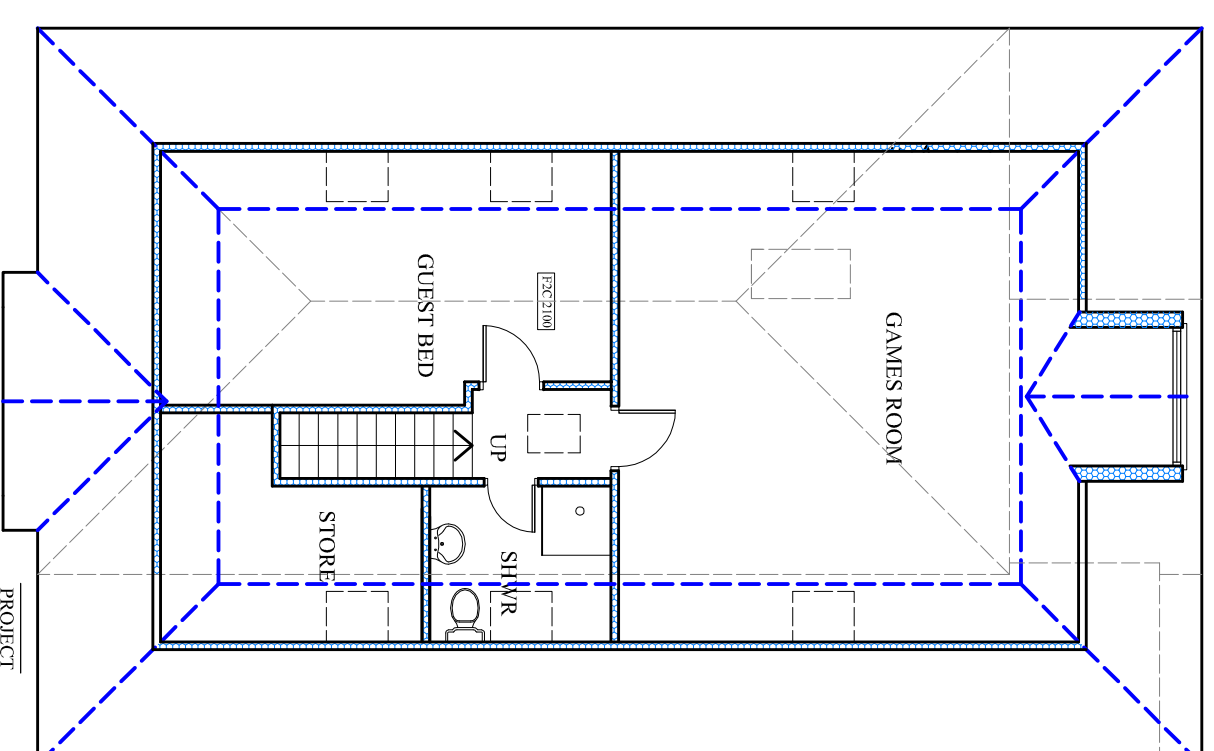

PROPOSED LOFT PLAN

PROJECT  
10 Emmerdale Drive,  
Heald Green  
CLIENT  
Mr. Ram Pal  
DRAWING TITLE  
Proposed Plan  
JOB No  
DRAWING No  
NA-P02

SCALE DATE REVISION  
1:100@A3 Mar. 2024  
t: 0782 895 3405  
e: namat@hotmail.co.uk