
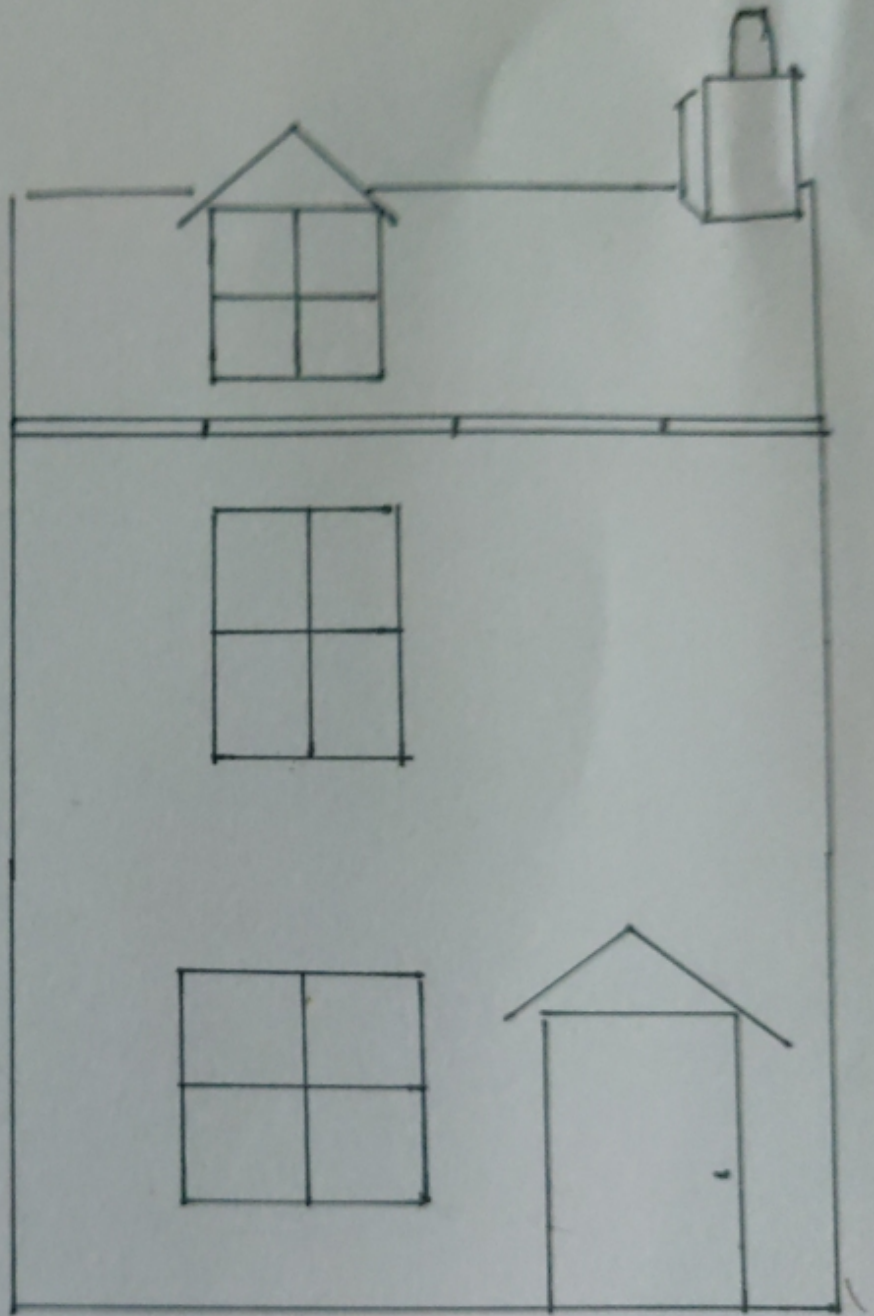


10 WATER END Y0306LP

REPLACEMENT  
GUTTERING

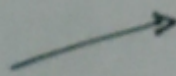

← 3.75m →