



Revision Table:

Rev. No.	Date	By	Description of revision

EXISTING
TIMBER FENCE

EXISTING HEDGE

EXISTING TREES TO REAR BOUNDARIES

EXISTING
TIMBER FENCE

NEW PATIO

TERRACE

EXISTING BLOCK
PAVED DRIVE

EXISTING HEDGE


EXISTING HEDGE

14

THE HORSESHOE



Drawing Notes:

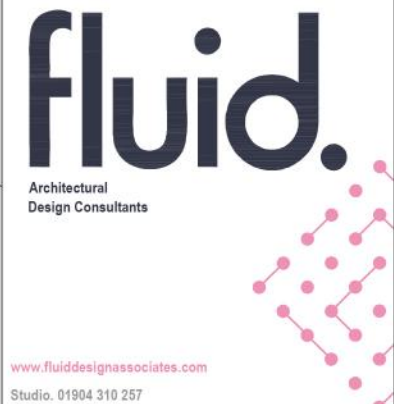

www.fluidesignassociates.com
 Studio. 01904 310 257
 E-mail. info@fluid.uk.com
 Ground Floor, 4 Fox Oak Park, Common Road,
 Dunnington, York, YO19 5RZ

Client:
Glyn and Laura

Project:
16 The Horseshoe, York

Drawing Title: Proposed Site Plan
Materials
 Drawing Status: PLANNING

Job No: GL002
 Rev No: -
 Drawing Number: DP(9)902

Date: JAN 24
 Scale: 1:200 @ A3
 Drawn By: AG
 Checked By: AWJ

01 PROPOSED SITE PLAN
Scale 1:200

THIS DRAWING & ALL INFORMATION CONTAINED HEREIN IS THE COPYRIGHT OWNERSHIP OF FLUID ASSOCIATES LLP AND CANNOT BE USED BY ANY OTHER PARTY UNLESS AGREED WITHOUT PRIOR PERMISSION IN WRITING FROM FLUID ASSOCIATES LLP. ALL DIMENSIONS ARE SUBJECT TO A BEST SERVICE. DO NOT SCALE FROM THIS DRAWING. FLUID ASSOCIATES LLP CAN NOT GUARANTEE THE SCALE OF ANY DIMENSIONS WHICH ARE CONVEYED TO YOU. ALL DIMENSIONS ARE IN MILLIMETERS UNLESS STATED OTHERWISE. THIS DRAWING SHOULD BE READ IN CONJUNCTION WITH ALL OTHER RELEVANT DRAWINGS AND SPECIFICATIONS. NO PART OF THIS DRAWING IS TO BE REPRODUCED, STORED IN A RETRIEVAL SYSTEM OR TRANSMITTED IN ANY FORM OR BY ANY MEANS WITHOUT PRIOR PERMISSION IN WRITING. COMPANY NUMBER: 05057843. VAT REGISTRATION NUMBER: 958 204 33. FLUID DESIGN IS A TRADING NAME OF FLUID ASSOCIATES LLP.