




EXISTING, SOUTH.



PROPOSED, SOUTH.

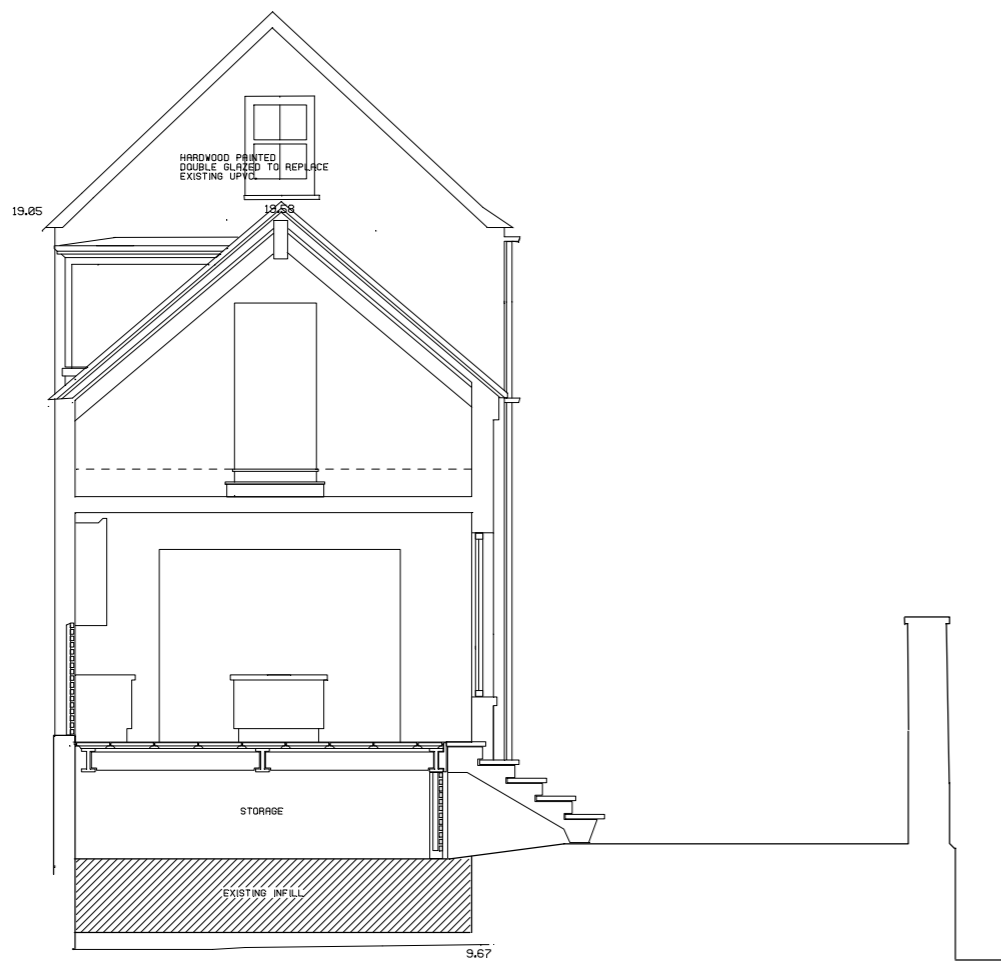

PART SECTION - PROPOSED, WEST.



PART SECTION - PROPOSED, SOUTH.

The copyright of this drawing remains the property of Mitchell Design Consultancy Ltd and must not be copied or reproduced without written permission of Mitchell Design Consultancy Ltd.

Contractors to check all dimensions before commencing work.

Do Not Scale

Notes

Revisions

5TH DECEMBER '22
16TH JANUARY '23
17TH JANUARY '24
26TH JANUARY '24

Client

MR AND MRS D WARRINGTON
CROOK LODGE
ST MARYS
YORK YO30 7DD

Title

CROOK LODGE REORDERING
PROPOSED SOUTH ELEVATION
WEST GABLE SECTION

Date

JANUARY '24

Scale

A2 @ 1:100

Drawing No.

CRL PA 4 REV

MICHAEL LAMOND
ARCHITECT
100A WILSON ROAD
ST. MARYS
YORK YO30 7DD
01904 611111
www.mitchell-design.co.uk