
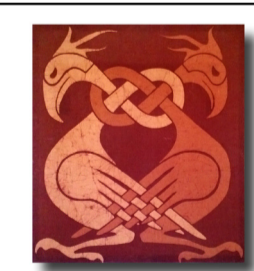
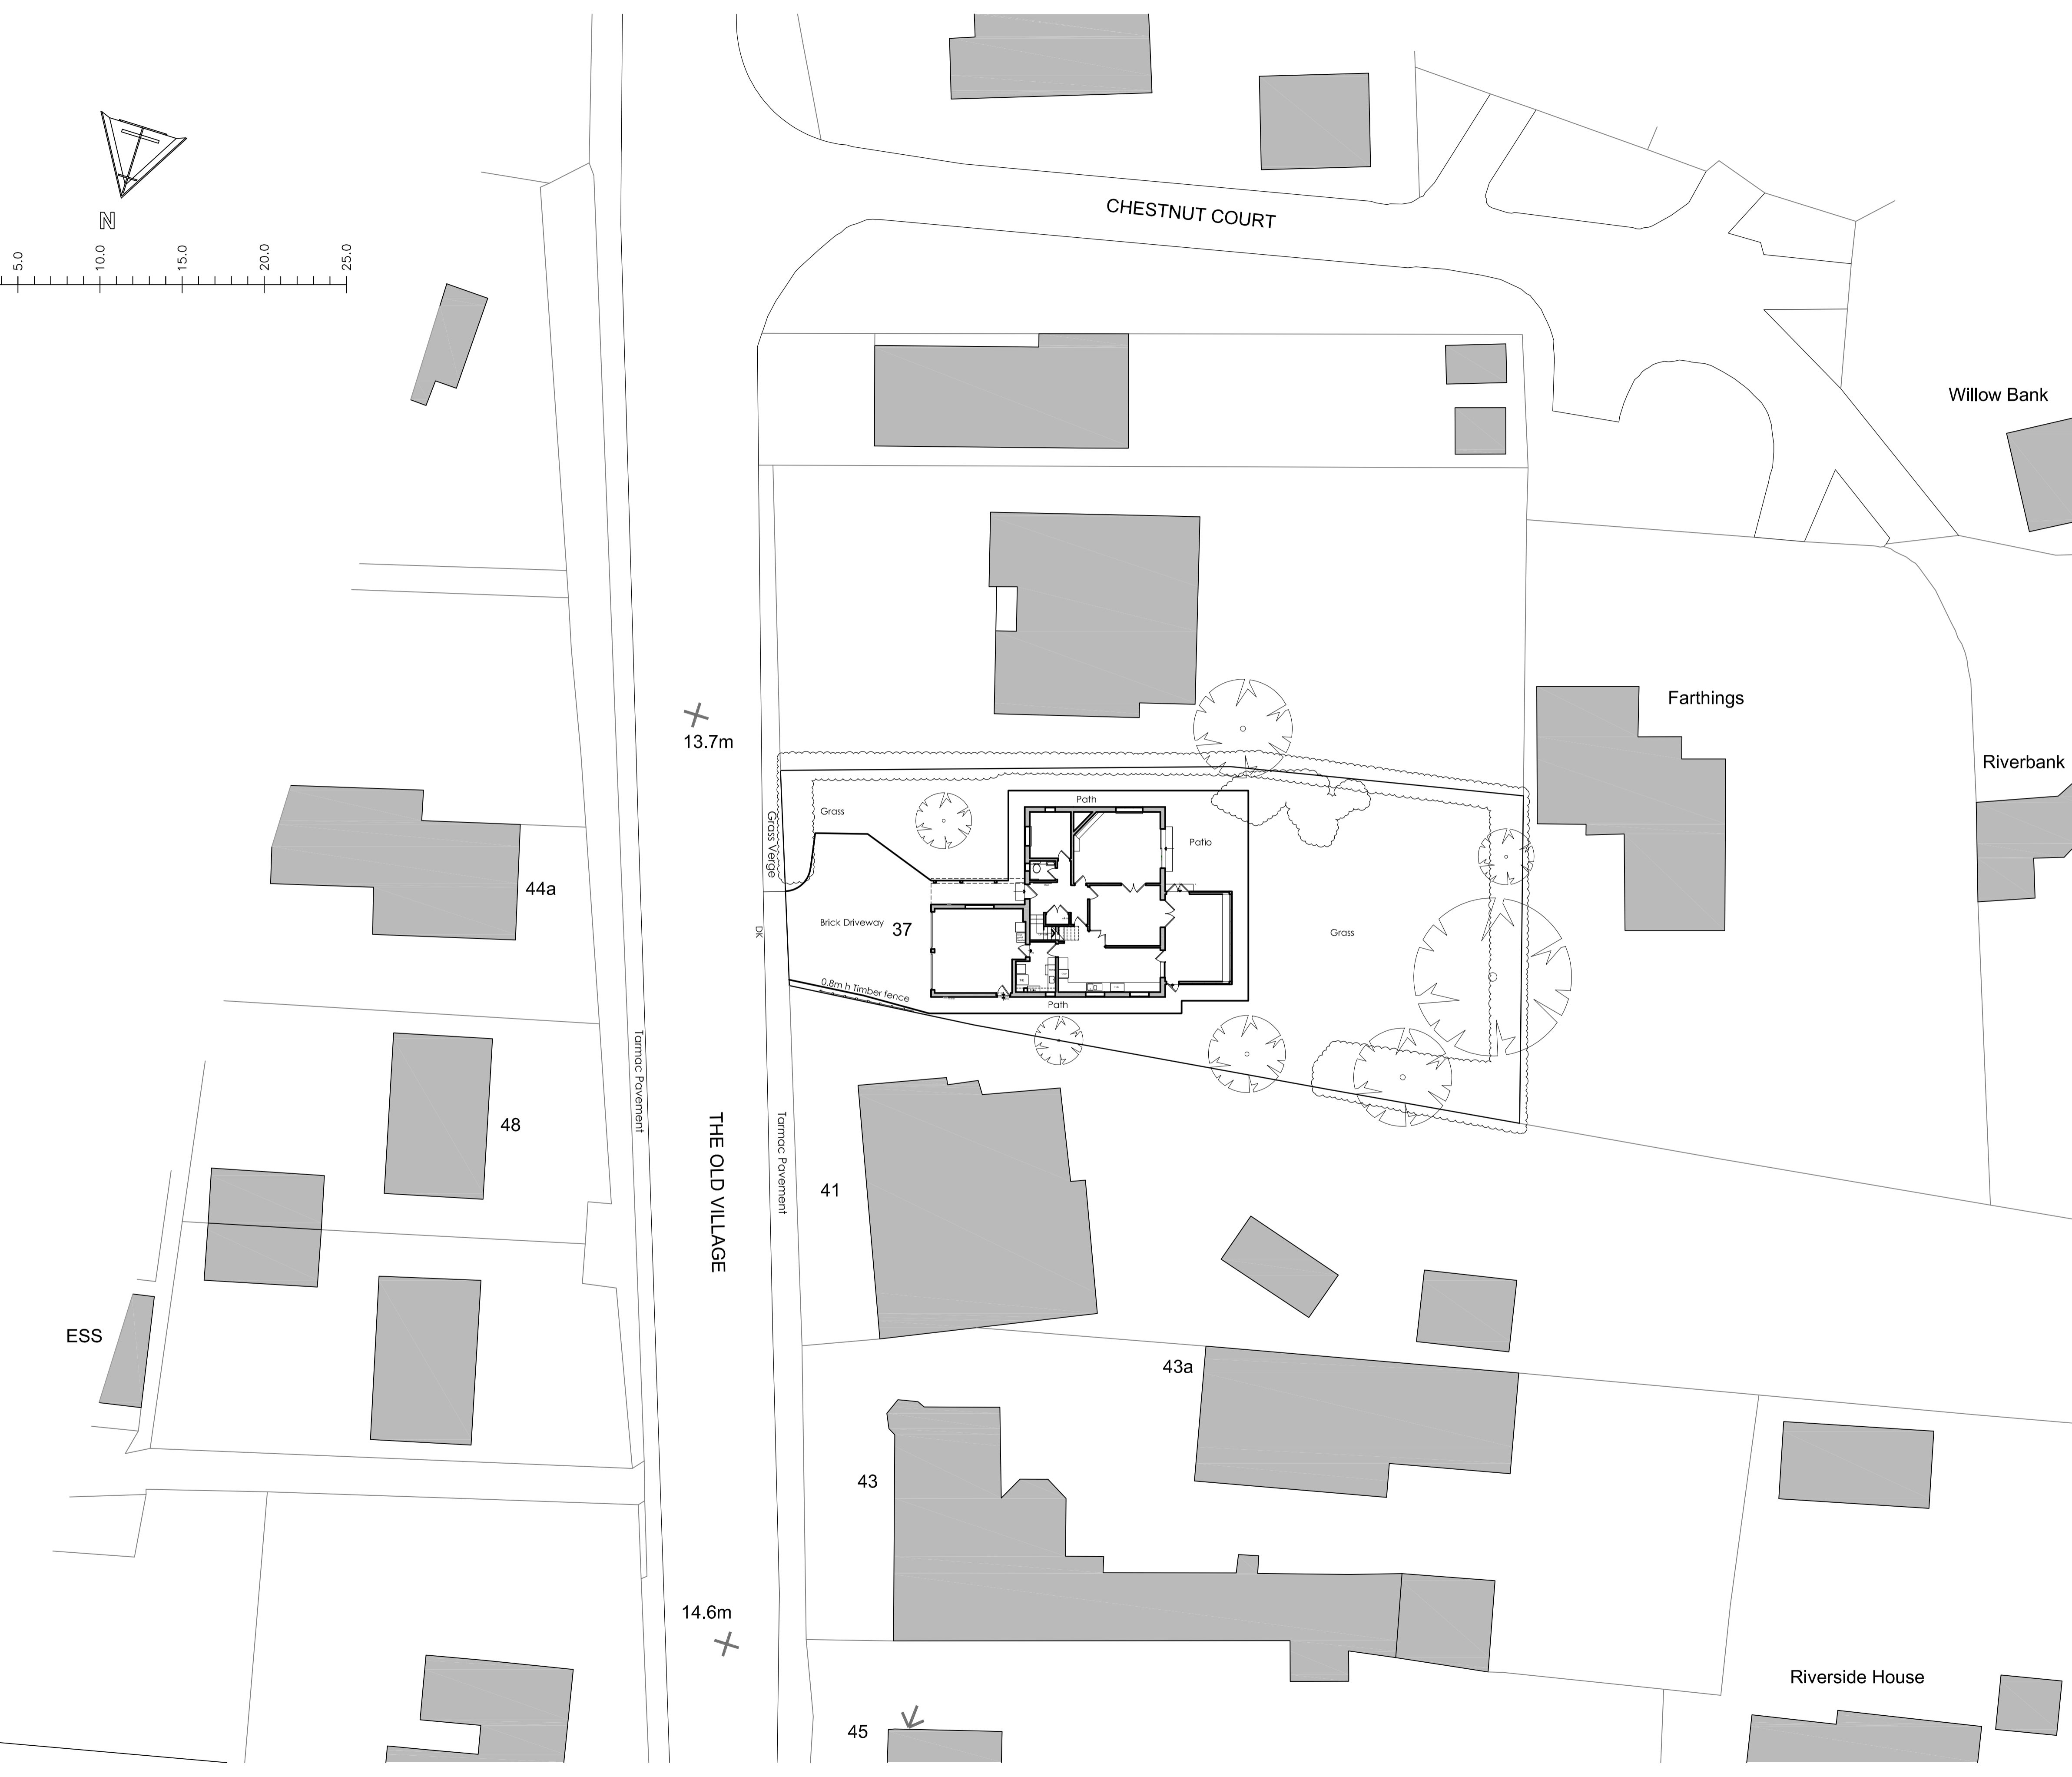


Do not scale from this drawing  
 The Contractor is to check all dimensions on site and report discrepancies to the designer.  
 All rights described in Chapter IV of the Copyright, Designs and Patents Act 1988 have been generally asserted.  
 Michael Ragg Architecture & Design Limited  
 Registered Company No. 08461070

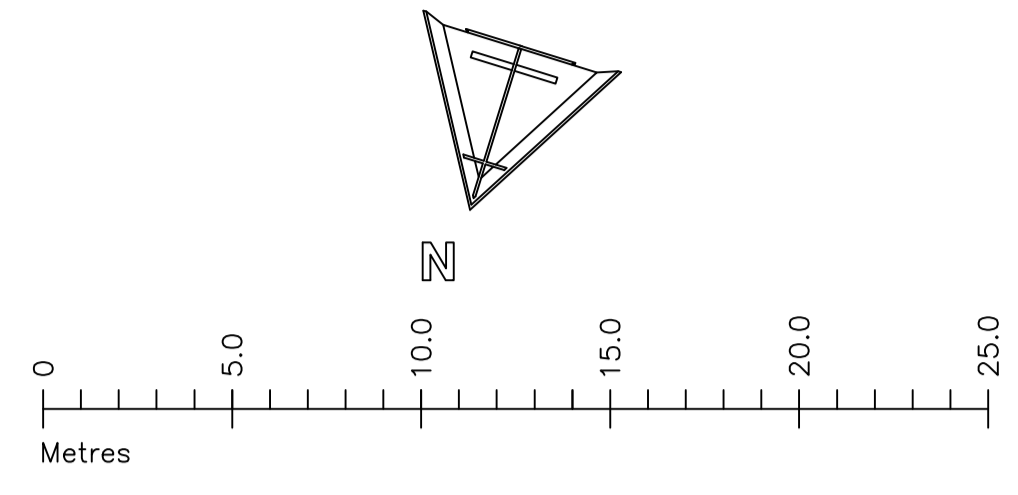

**Michael Ragg  
 Architecture & Design**  
 45 Lindley Street, York, YO24 4JG T: 01904 789 224  
 www.michaelragg.com M: 07956 535 282

drawn: MR check: NOE

PROJECT  
 Renovations at  
 37 The Old Village,  
 Huntington, York, YO32 9RA  
 DRAWING

Existing  
 Site / Block Plan

SCALE	DATE
1:200 @ A1	06-02-2024

REF	NUMBER	REV
YO32	02	-