
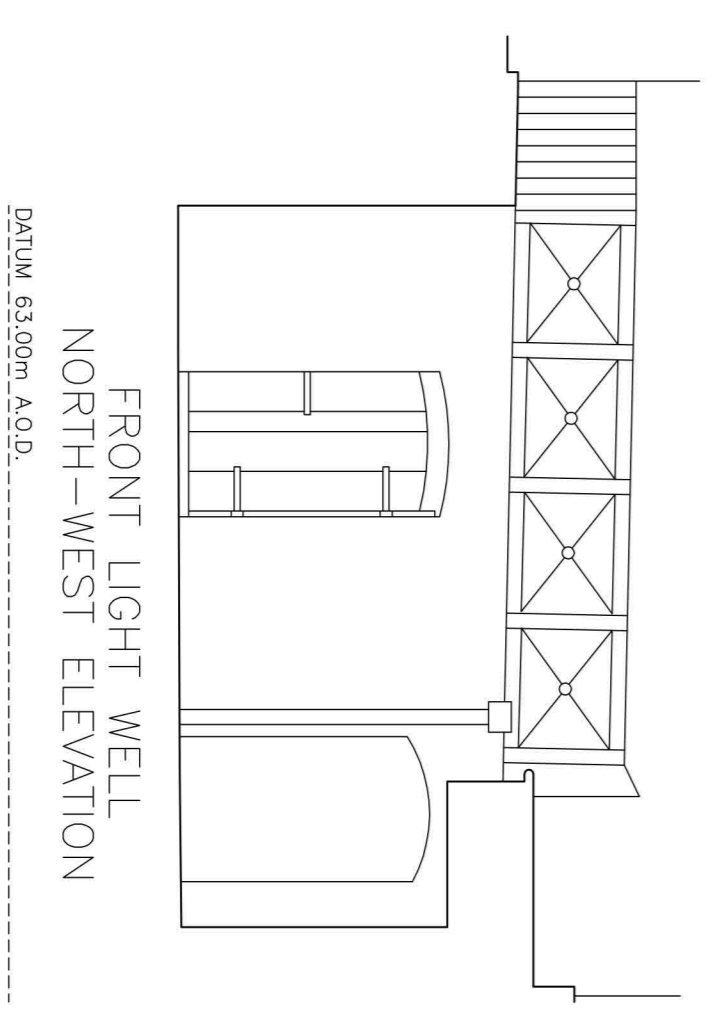


Notes
 - Datum : Ordnance Survey Benchmark (OSBM) on substation on All Saints Road, value 66.645m A.O.D.
 - Survey contents correct as of date of survey and survey undertaken to agreed specification
 - All critical dimensions to be checked prior to site works

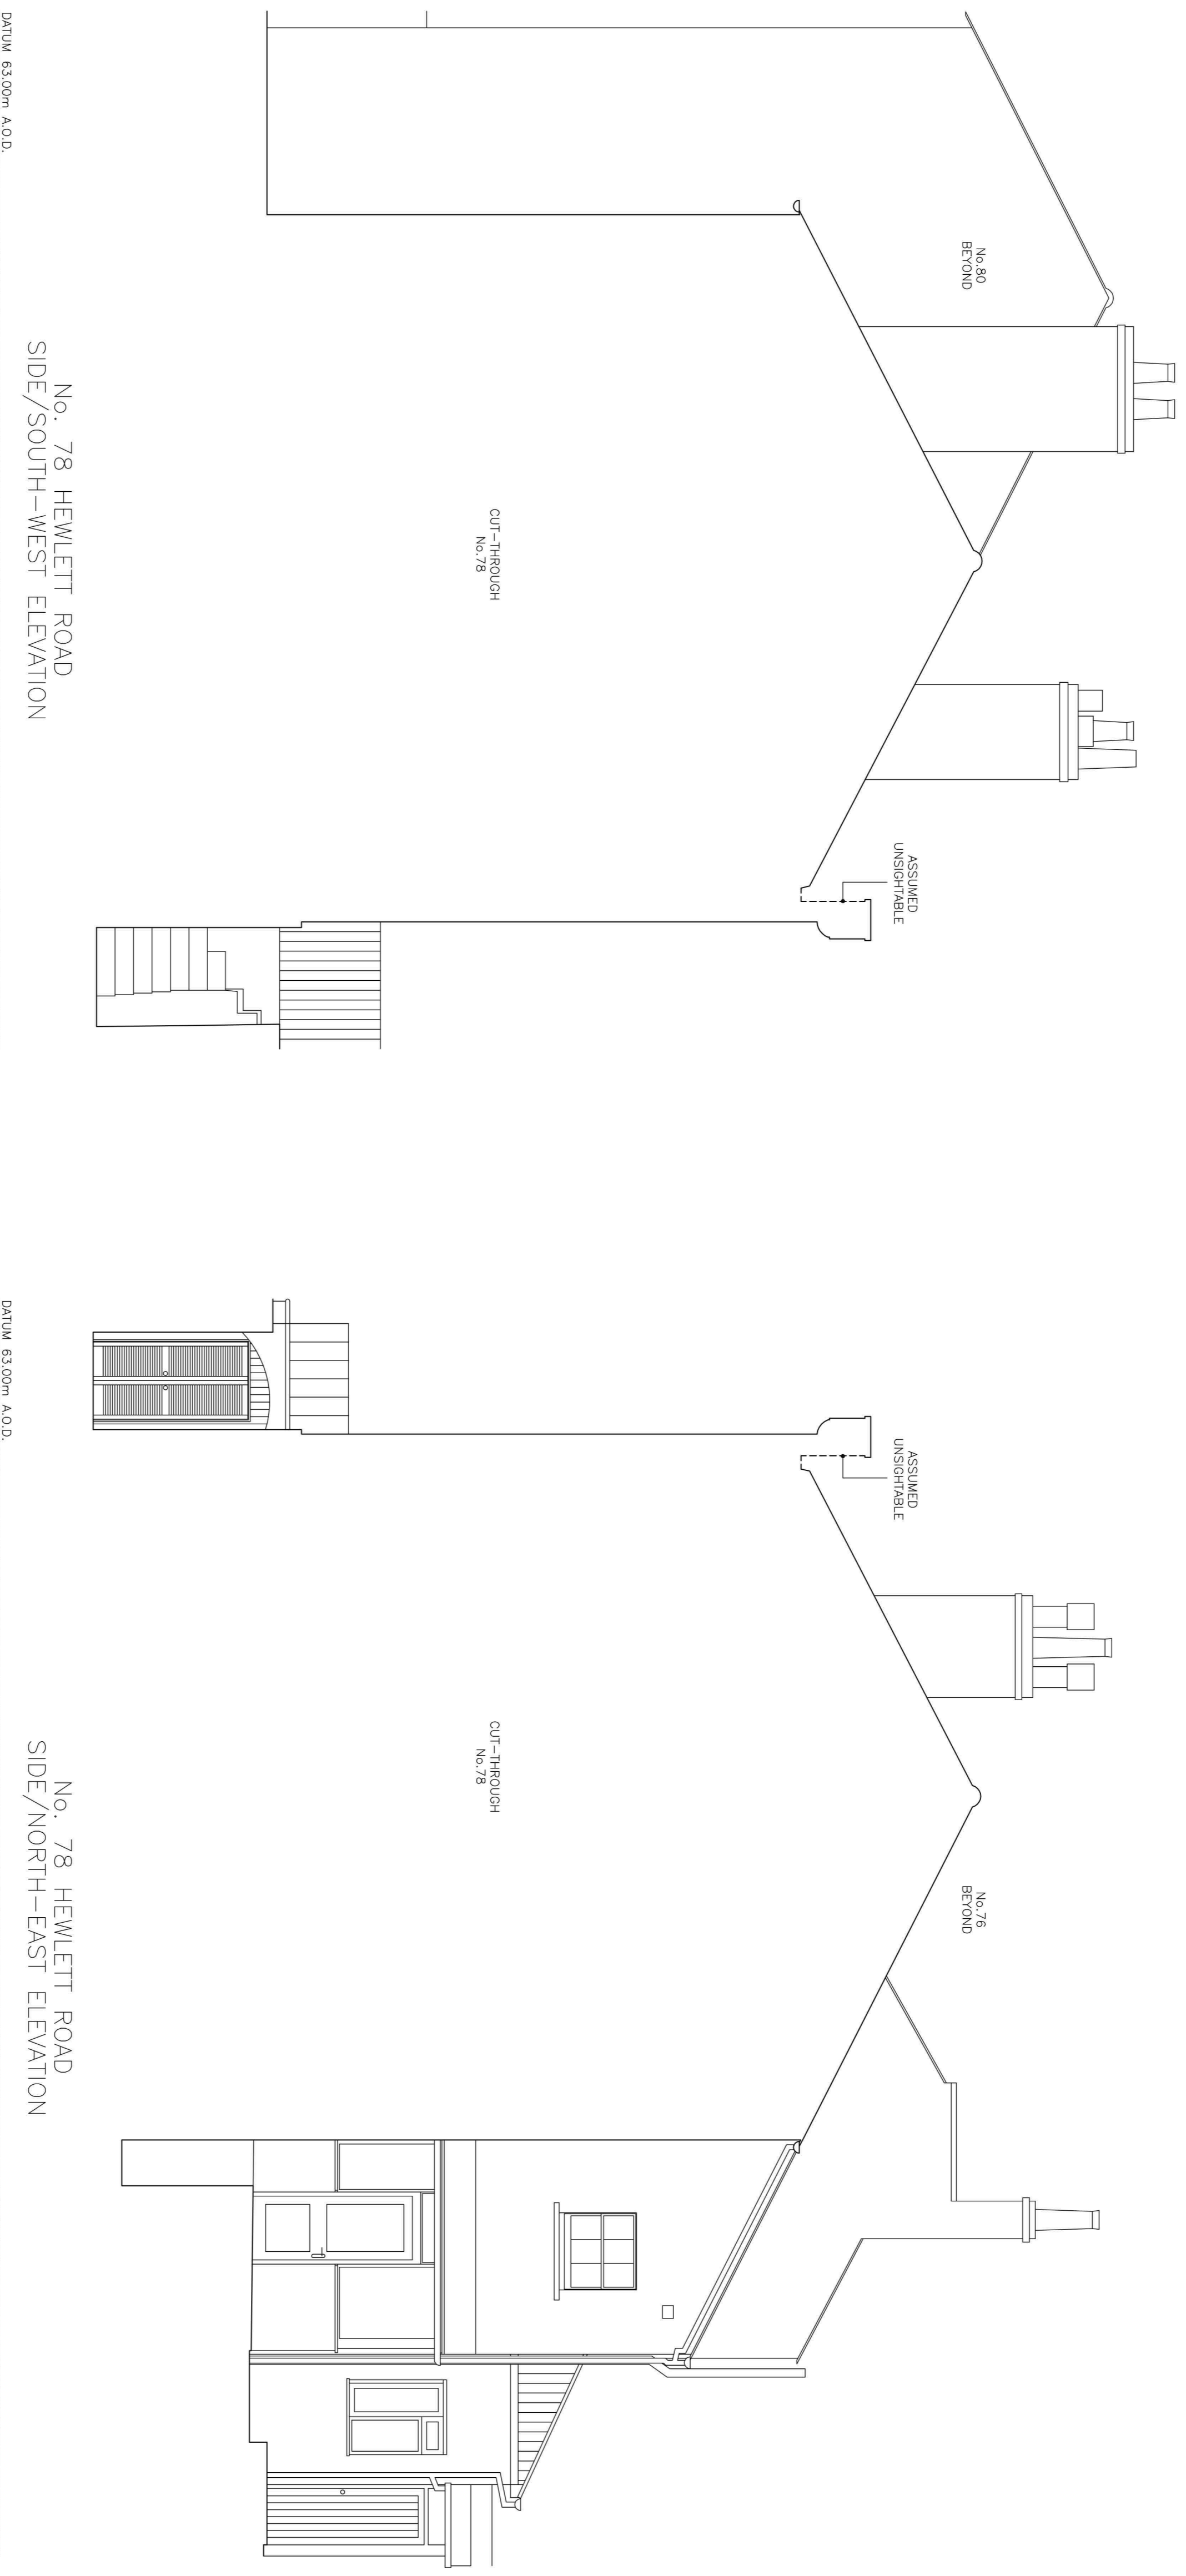

<p>A D Horner Limited</p>	
<p>Title: No. 78 Hewlett Road, Cheltenham GL52 6AR. Side & Cellar Detail Elevations</p>	
<p>Client: Mr G Bowden</p>	
<p>Date: May 2017</p>	
<p>Drawing No. 5063405MANV17-08</p>	
<p>Revision</p>	
<p>File scale: 1:50 on A1 Sheet</p>	<p>Checked: JKW</p>
<p>Digital scale: 1 CAD unit = 1 metre</p>	<p>Surveyed: SJC</p>
<p>0 2.5 metres</p>	
<p>© A.D.Horner Limited 2017</p>	