


Proposed Basement Elevation




Proposed Ground Floor Elevation

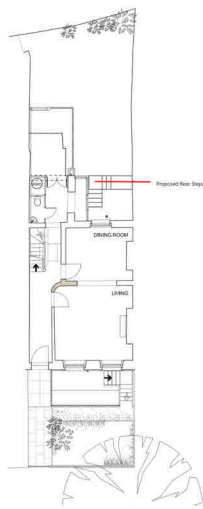

Existing Front Basement Elevation



Existing Street Elevation

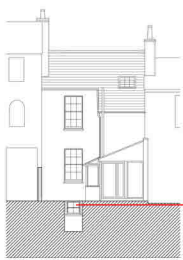


Existing Rear Elevation



Proposed Rear Elevation



Proposed Side Elevation

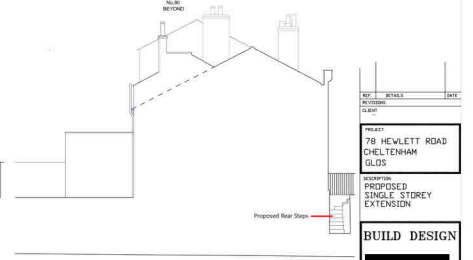

Proposed Side Elevation

NO.	DETAILS	DATE
1	PROPOSED SINGLE STOREY EXTENSION	
CLIENT: 710 HEALETT ROAD CHELTENHAM GLOS		
PROJECT: PROPOSED SINGLE STOREY EXTENSION		
BUILD DESIGN		
SCALE	1:50	1/4"
DATE	10/01/20	10/01/20
BY	AL	02