




near garden

neighbours property  
single storey

bathroom window  
closest at  
first floor

neighbours property  
two storey

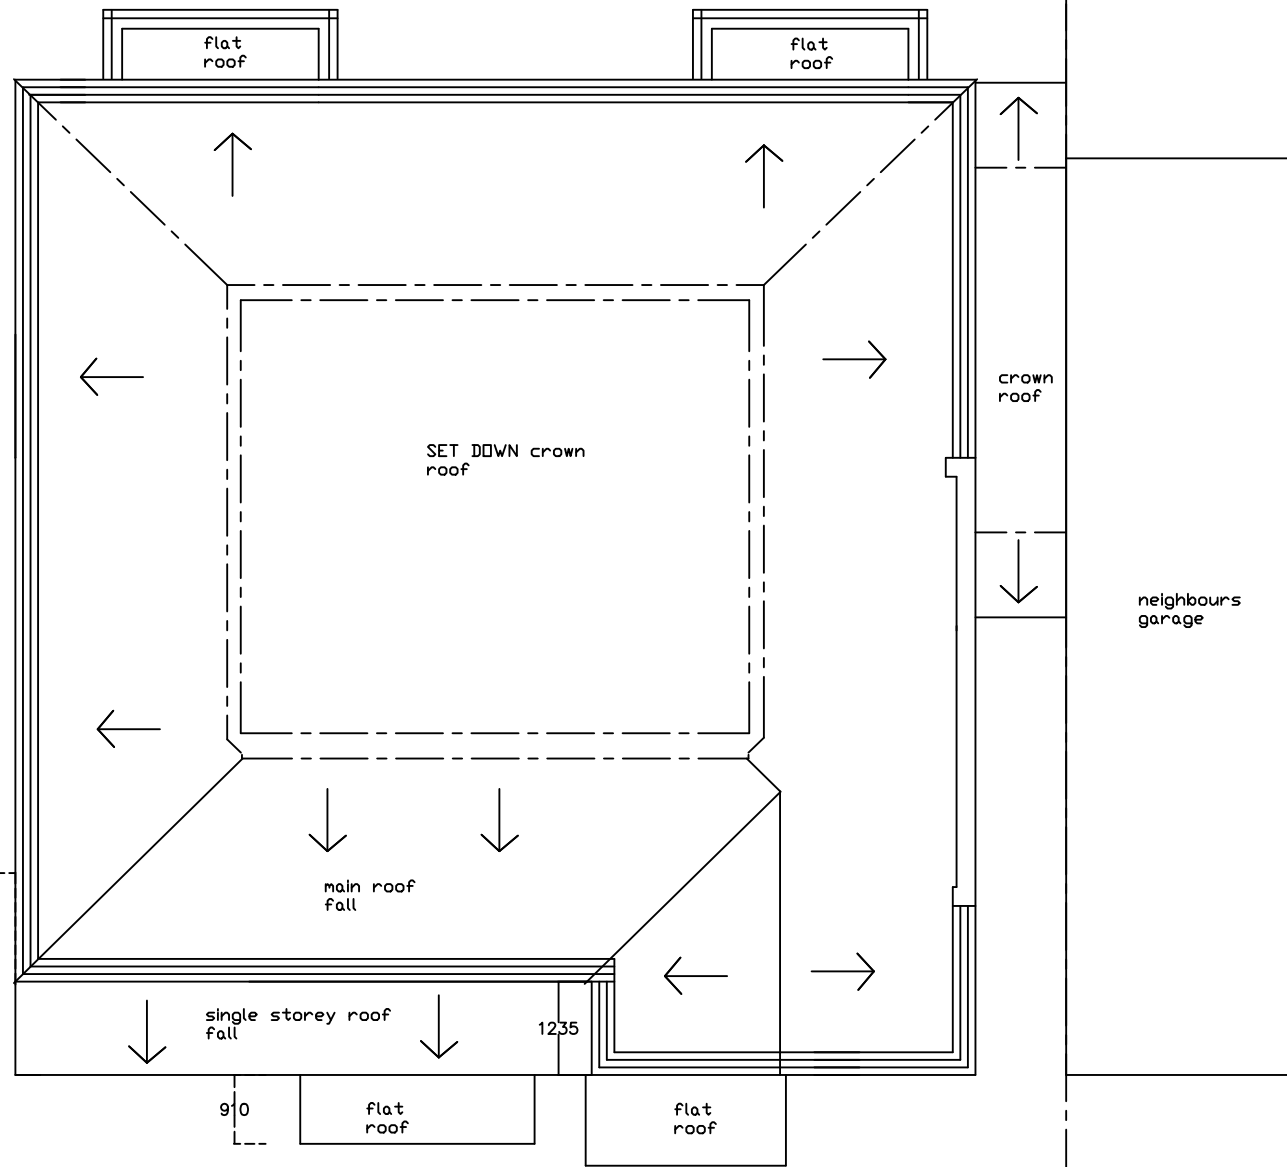

neighbours  
garage

neighbours  
property  
two storey

A3 PAPER  
Proposed Roof  
Plan

**JAC Associates**  
Property Consultants  
Mob: 07779 653101  
jac.consultants@ntlworld.com

Project  
1 Westbury Road  
Northwood  
HA6 3DB

Client  
Mr  
Tel:

Drawing Title  
Proposed Extension

Drawing Number  
westburyrd-1 / 7 REV B  
proposed roof plan

Scale	Date
1 : 100	15-06-23

All dimensions and information contained in these plans should be checked on site and with the Local Authority prior to commencing any building works. The works may also be covered by the Town and Country Planning Acts, Building Acts and The Party Wall Act. No works should be commenced prior to obtaining all necessary consents.