


Legend:

- 1. New vertical tiled facades.
- 2. Windows to match existing.
- 2. New opening and fixed grey aluminium framed windows with glass guarding.
- 3. Full height fixed window.
- 4. Velux roof lights.

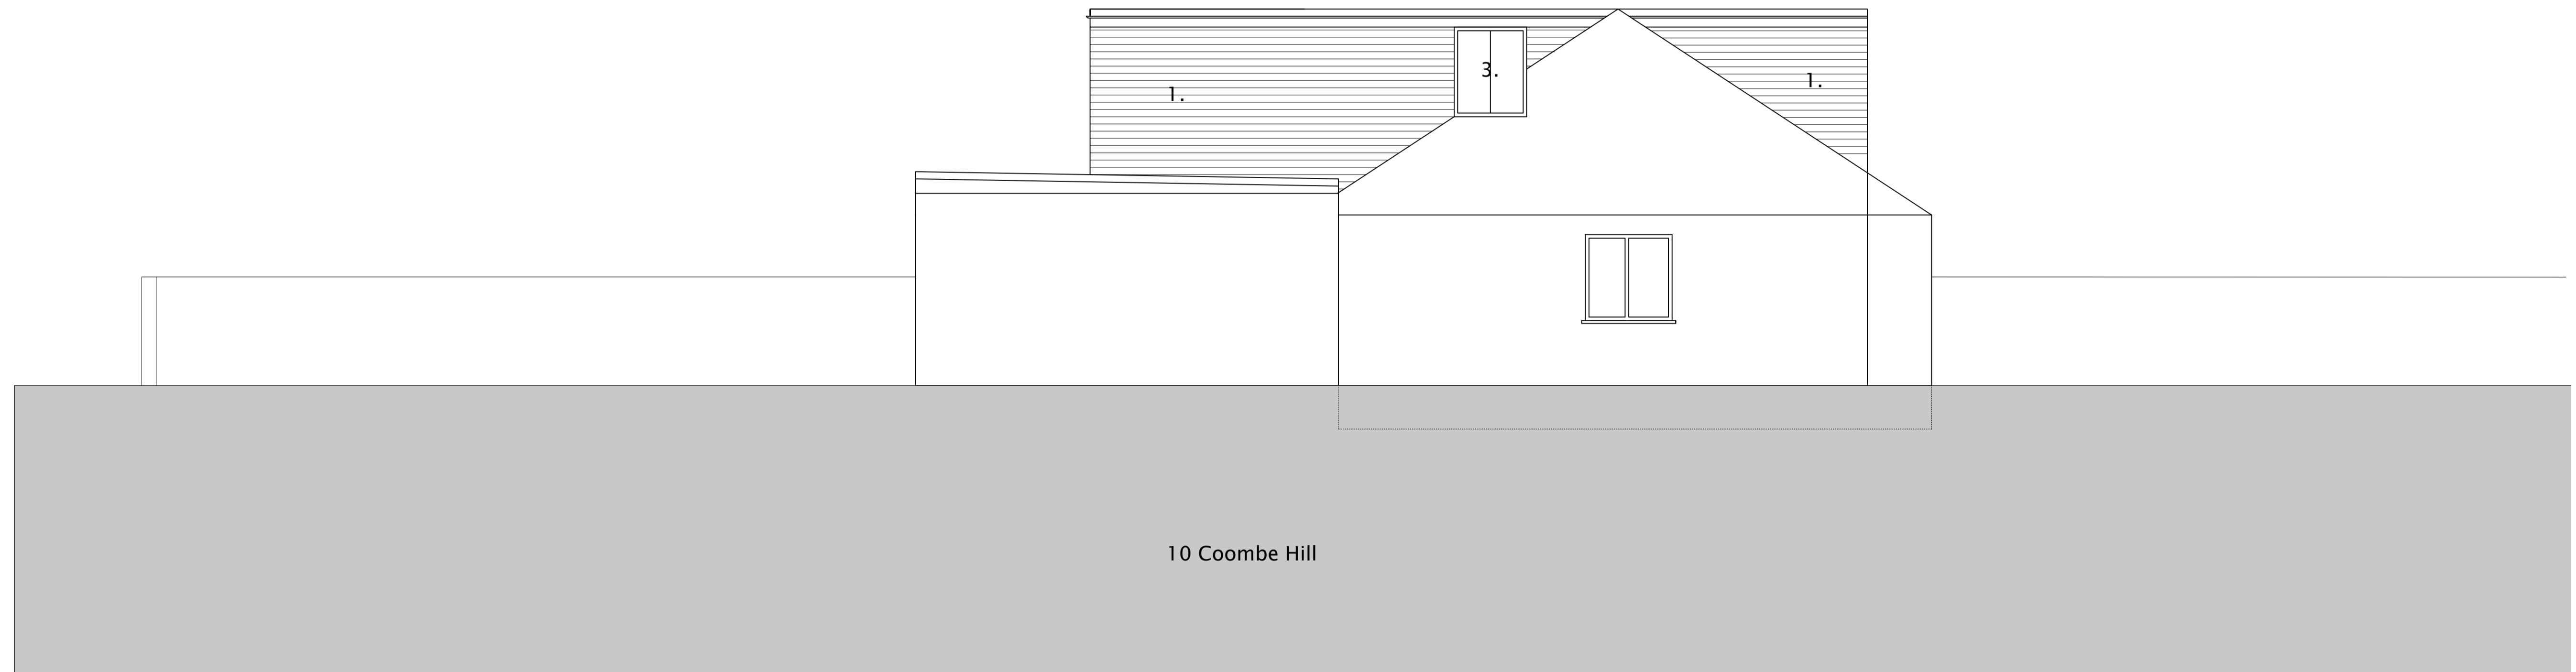


10 Coombe Hill

Notes:

All dimensions to be confirmed by contractor on site.
Do not scale from drawings.

Scale 1:50

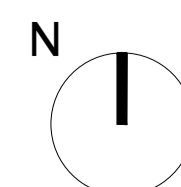

Rev	Date	Description	By	Ck

Project
10 Coombe Hill Road,
Rickmansworth, Herts

Project description
Loft conversion

Scale
1:50@A1

Job No
0777

Title
Proposed Side
Elevation 2

Stage
Planning

Drawing No
A213

Rev
-