




Front Elevation
Scale 1:100

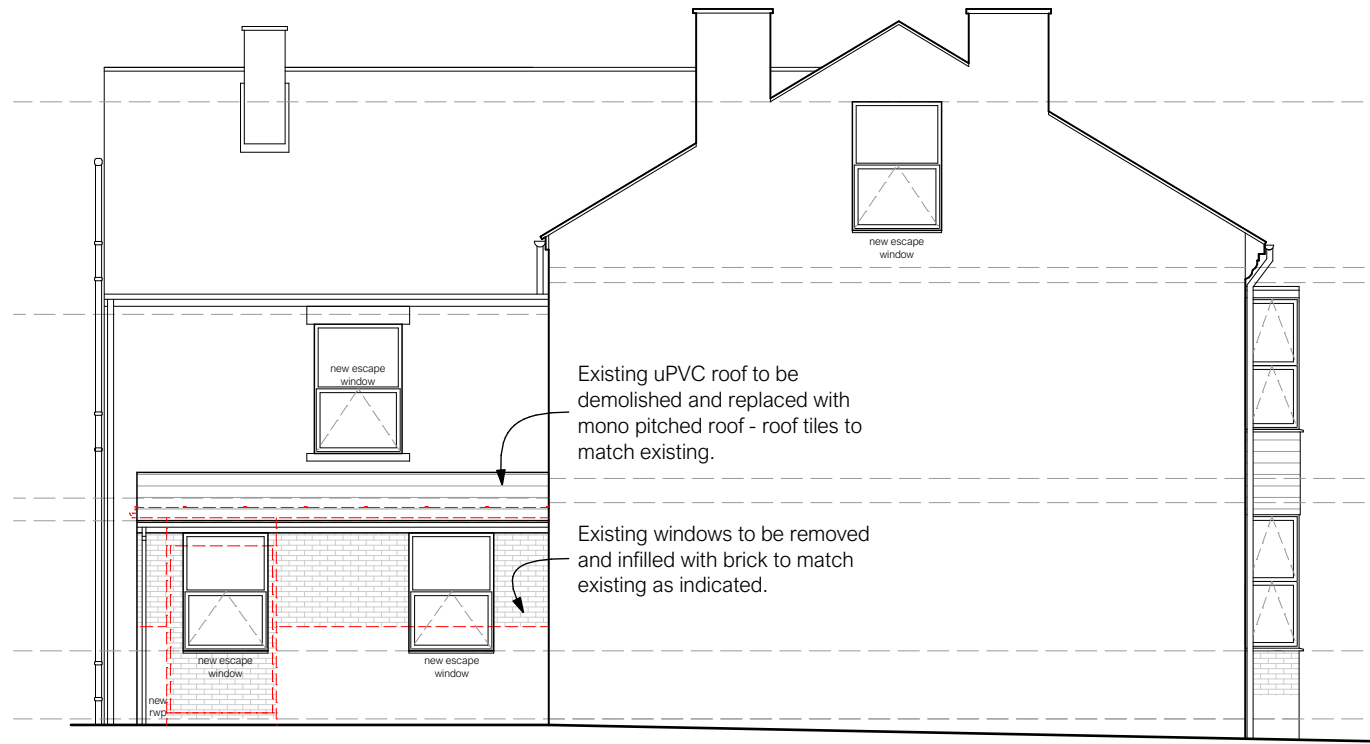

Side Elevation
Scale 1:100

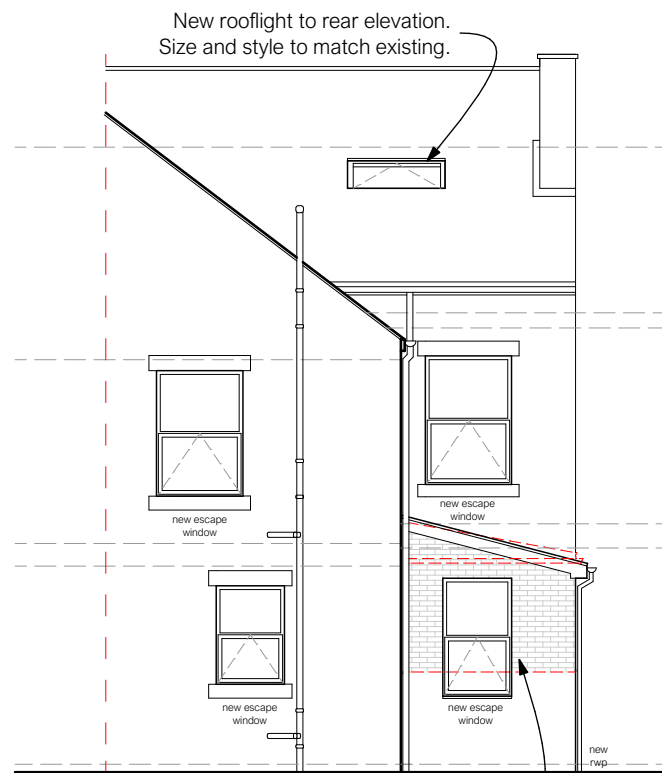

Rear Elevation
Scale 1:100

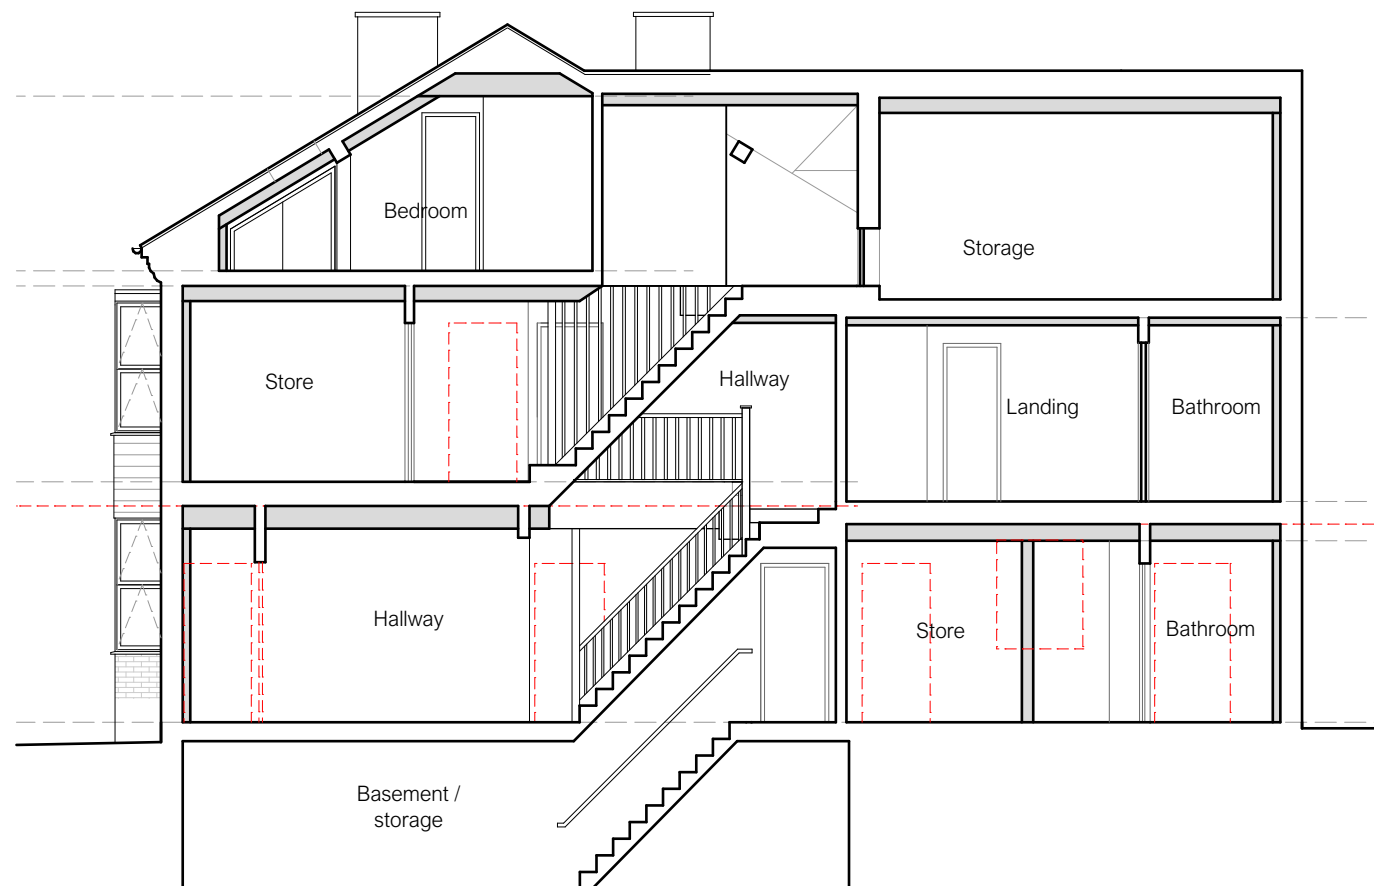

Side Elevation / Section
Scale 1:100

Rev	Description	Date
-----	-------------	------

Notes
Copyright retained in accordance with the copyright design and patents act 1988. Dimensions must not be scaled from this drawing. The contractor is to check and verify all building and site dimensions before work is commenced. The Contractor is to check and verify with all Statutory Authorities and Employer the local and condition of any underground or overhead services or confirm that none exist prior to work commencing on site.



Benchmark Architecture Limited | 30 Carlton Street | Worksop | S80 1PH
t: 07585237267 | e: hello@benchmark-architecture.com | w: www.benchmark-architecture.com

PROPOSED

Client	Koodil Property Management		
Site	53 Watson Road, Worksop		
Project	WR-024		
Drawing	Proposed Elevations		
Number	02.03		
Date	February 2024	Tech	KV
Scale	1:100	Paper Size	A3