




GENERAL NOTES:


1. ALL BAKERHICKS DRAWINGS ARE TO BE READ IN CONJUNCTION WITH THE RELEVANT BAKERHICKS SPECIFICATIONS AND ALL RELEVANT ARCHITECTS AND SERVICE ENGINEER'S DRAWINGS AND SPECIFICATION.
2. ALL LEVELS ARE IN METRES ABOVE ORDNANCE DATUM. ALL DIMENSIONS ARE IN MILLIMETRES UNLESS NOTED OTHERWISE.
3. DO NOT SCALE ANY ENGINEERING DRAWINGS. IF IN DOUBT WORK TO FIGURED DIMENSIONS ONLY. ANY DISCREPANCIES IN DIMENSIONS ARE TO BE REFERRED TO ENGINEER BEFORE WORK IS PUT TO HAND.
4. THE CONTRACTOR MUST ADVISE THE ARCHITECT AND ENGINEER OF ANY DISCREPANCIES BETWEEN THE CONTRACT DRAWINGS AND/OR SITE CONDITIONS / DIMENSIONS AT THE EARLIEST POSSIBLE OPPORTUNITY.
5. REVISION NOTES ARE FOR GUIDANCE ONLY. FOR SPECIFIC DETAILS, REFER TO CLOUDED AREAS ON DRAWINGS FOR MOST RECENT AMENDMENTS.
6. ALL DIMENSIONS AND LEVELS ARE TO BE CHECKED ON SITE BY THE CONTRACTOR OR HIS SUB-CONTRACTOR PRIOR TO PREPARING ANY WORKING DRAWINGS OR COMMENCING ON SITE.
7. ALL WORK HAS TO BE CARRIED OUT WITH THE REQUIREMENTS OF THE RELEVANT STATUTORY AUTHORITIES AND REGULATIONS.
8. ALL METHOD STATEMENTS SHOULD BE SUBMITTED TO THE ARCHITECT / PRINCIPAL DESIGNER AND ENGINEER FOR REVIEW AT LEAST TWO WEEKS BEFORE CARRYING OUT THE SAID WORKS.

KEY


	VISIBILITY CLEARANCE ZONE (NO CLEARANCE REQUIRED)
	VISIBILITY CLEARANCE ZONE (CLEARANCE REQUIRED)
	EXTENTS OF HEDGE REMOVAL



HORIZONTAL VISIBILITY -
LOOKING LEFT - SCALE 1:500

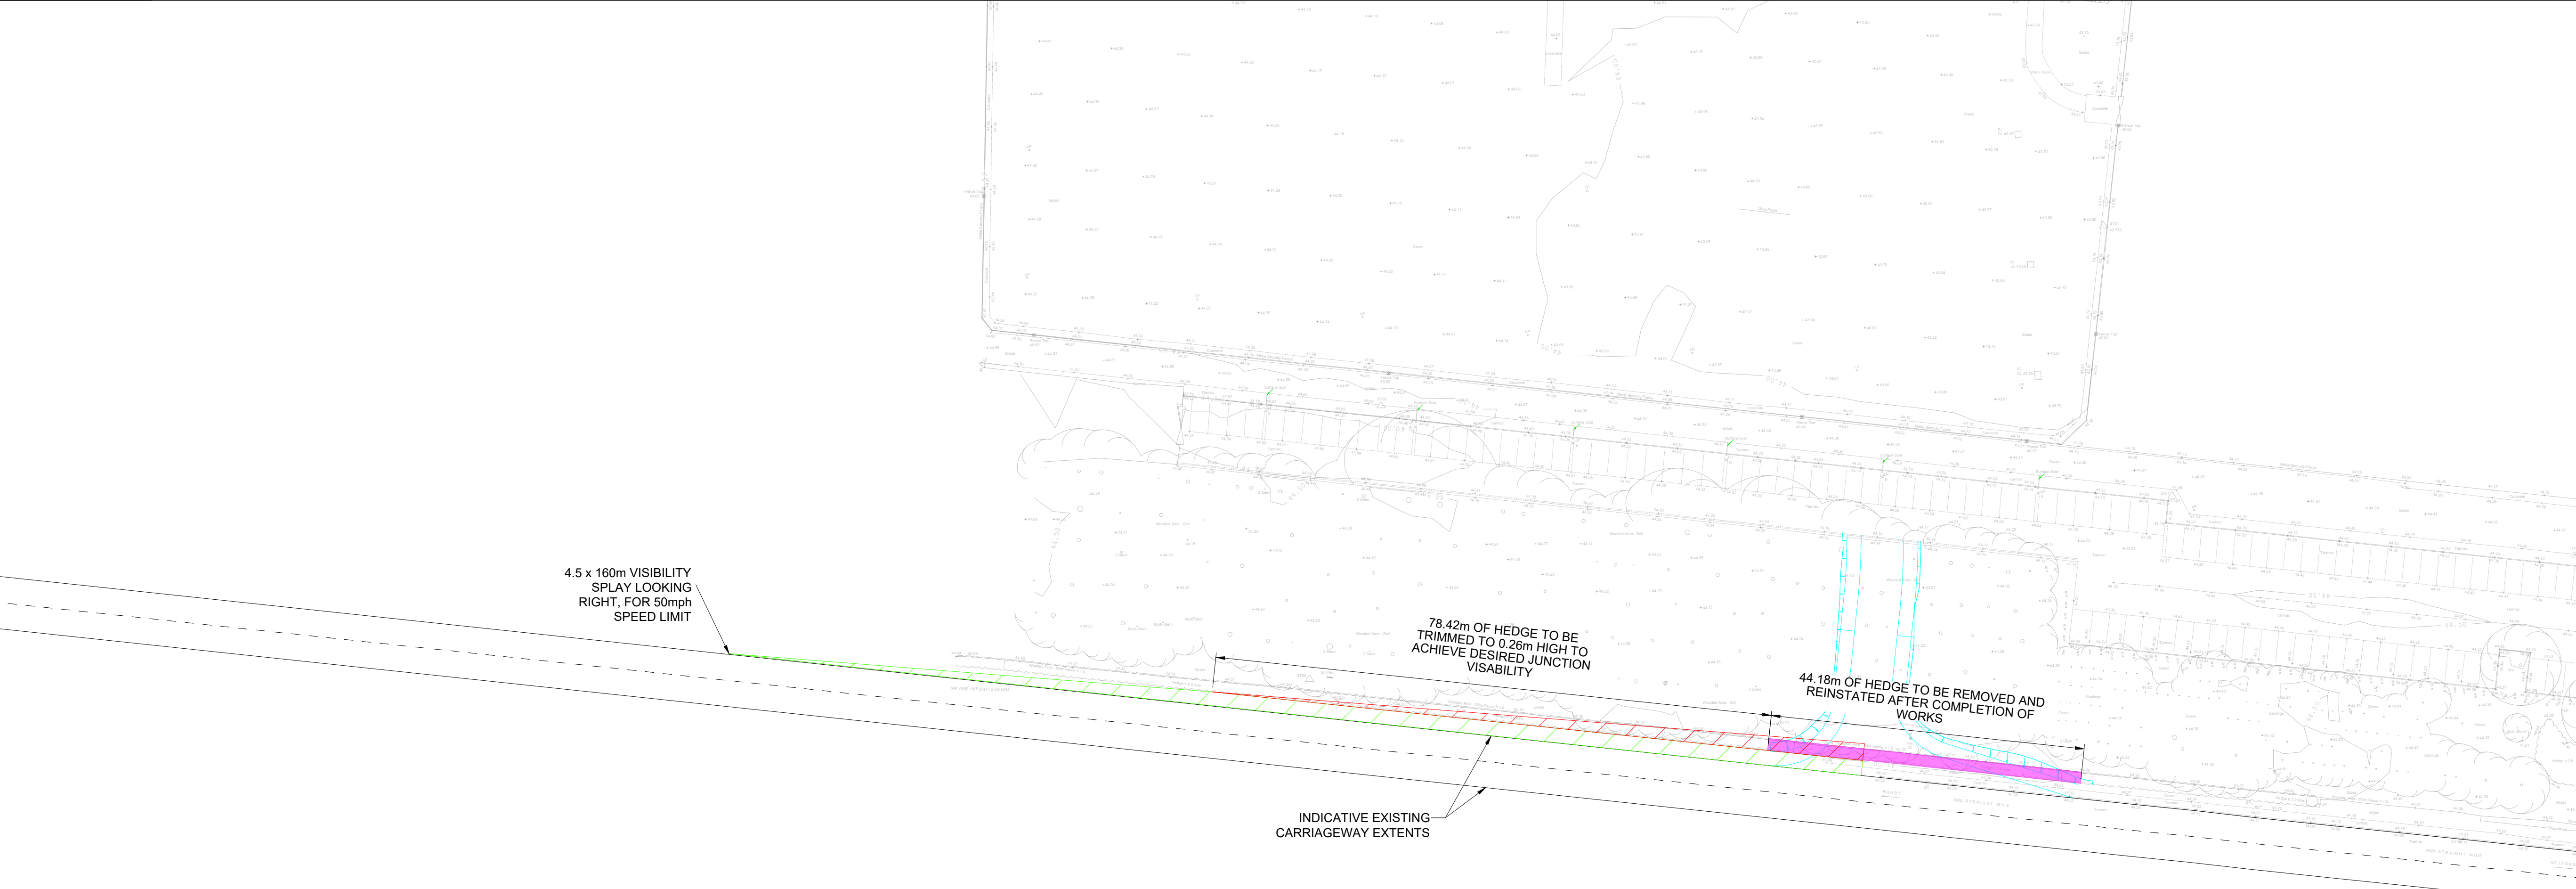


HORIZONTAL VISIBILITY -
LOOKING RIGHT - SCALE 1:500

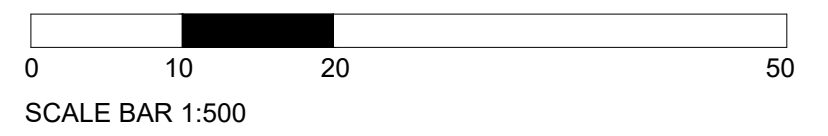

P01	19/01/2024	FOR APPROVAL	RS	GA	NS
Revision	Date	Description	Drawn By	Checked	Approved

Project Status
RIBA Stage 4: For Review

Client

Ministry of Justice

Project
HMP RANBY


Ministry of Justice, 102 Petty France, London, SW1H 9AJ

Project Description / Site
SMALL SECURE HOUSEBLOCKS

Project Address
HMP RANBY
STRAIGHT MILE,
RETFORD
NOTTINGHAMSHIRE
DN22 8EU

Building Type
SMALL SECURE HOUSE BLOCKS

Drawing Title
PROPOSED TEMPORARY ACCESS JUNCTION
HORIZONTAL VISIBILITY
SHEET 01

Originator Logo 	Drawn By: RS	Date: 19/01/2024
	Checked By: GA	Date: 19/01/2024
	Approved By: NS	Date: 19/01/2024

Drawing Number
284014_8442-BHK-081-XX-D-C-4640

Sheet No. 01 OF 01	Scale 1:500	Orig. Sheet Size @ A1	Rev. P01
-----------------------	----------------	--------------------------	-------------

Data Security Classification OFFICIAL	Suitability S4 (3)
---	------------------------------