


SECURITY AIRLOCK ARRANGEMENT

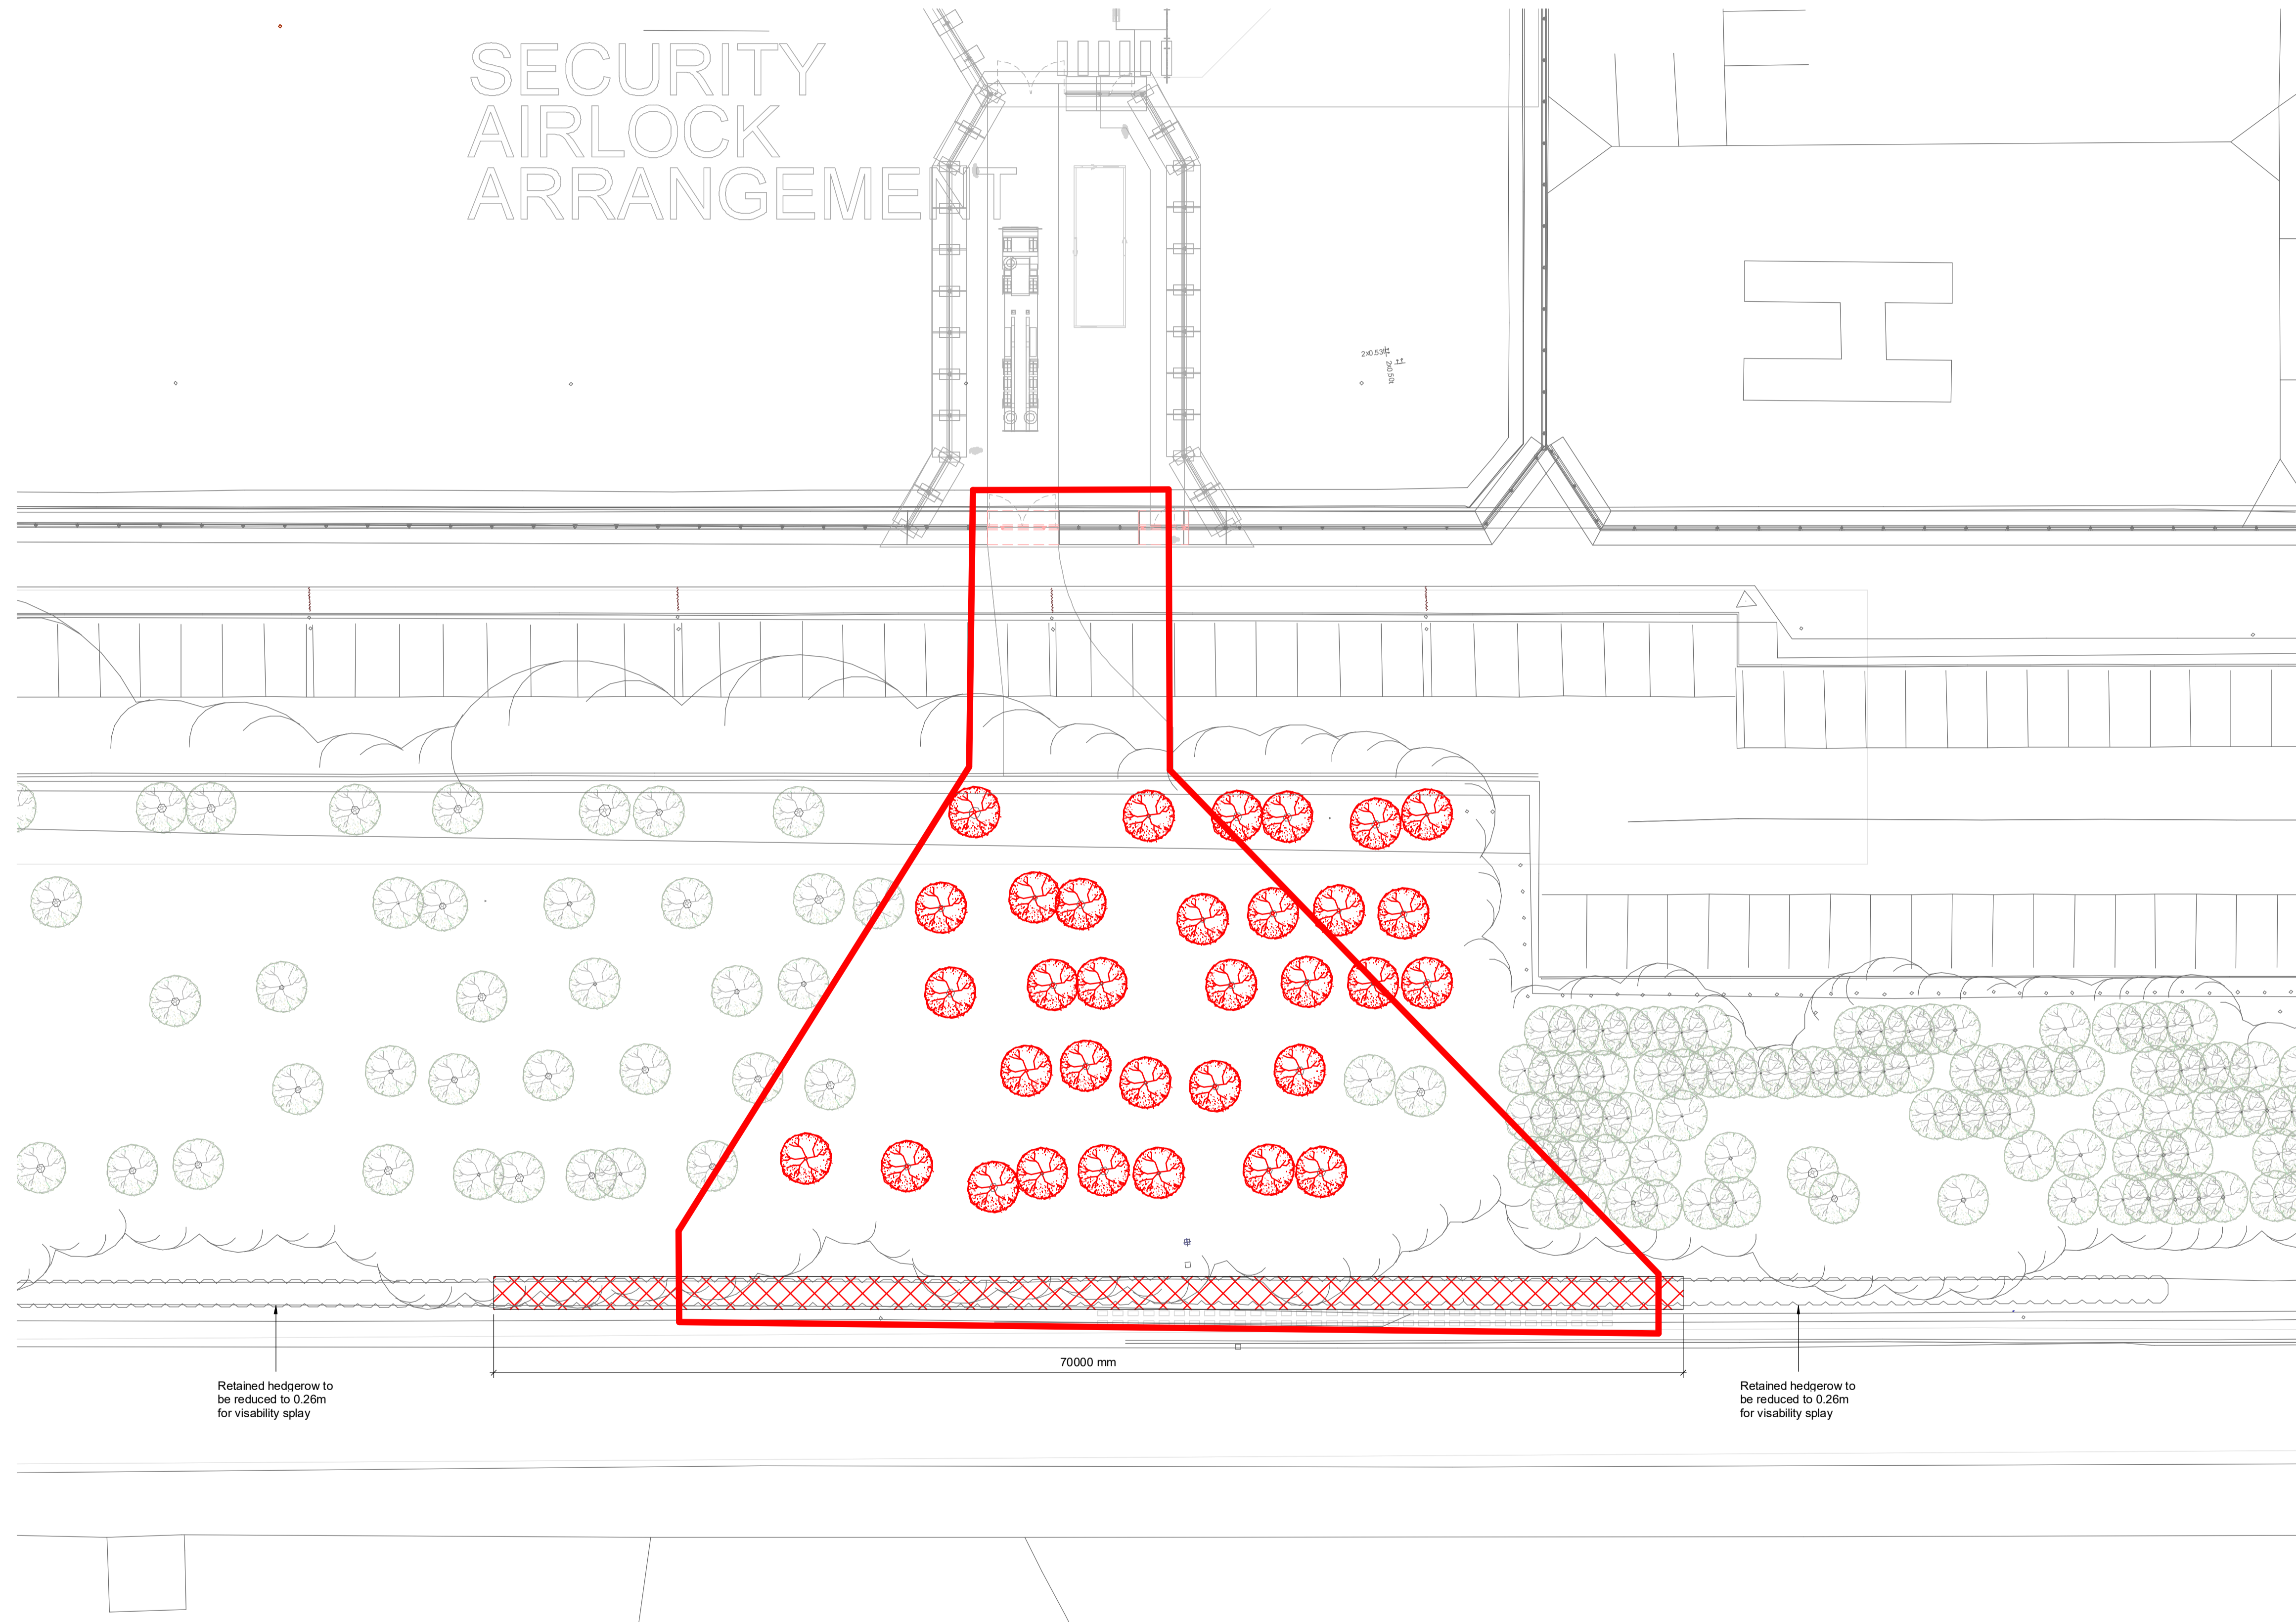

Tree Removal Plan - Temporary Site Access

1 : 200

© Crown copyright 2018
Do not scale from drawings. Verify all dimensions on site prior to construction. This drawing is to be read in conjunction with all relevant documents and drawings. Report all discrepancies to MJI immediately.
No unauthorised use, disclosure, storage or copying.

- Notes**
1. Refer to 284014_8442-HYD-ZZZ-ZZ-D-2-0002 - Utility Mapping Survey- Ranby, for location of underground services.
 2. Refer to 284014_8442-HYD-ZZZ-ZZ-D-2-0001 - Topographical Survey, for locations of existing trees.
 3. Refer to 284014_MAC-000-ZZ-D-A-1002 - Existing Site Analysis Plan, for existing site location arrangement.
 4. Refer to 284014_8442-HYD-ZZZ-ZZ-T-O-0001 - Arboricultural Impact Assessment, for tree types and sizes.
 5. Refer to 284014_8442-BHK-082-ZZ-D-C-8000 Proposed Access Junction Constraints, for details of main road (Straight Mile) connection to site.

Rev	Date	Description
P01	06/03/2024	Updated arrangement
P01	06/03/2024	Initial issue

Key Plan

- Site Boundary
- Existing Vegetation Pruned
- Tree Felled

Project Status
RIBA Stage 4: Technical Design

Client
Ministry of Justice

Project
HMP Ranby

Ministry of Justice, 102 Petty France, London, SW1H 9AJ

Project Description / Site
RNC
HMP Ranby

Project Address
HMP Ranby
Straight Mile
Retford
Nottinghamshire
DN22 8EU

Building Type
Site

Drawing Title
Tree Removal Plan - Temporary Site Access

Originator Logo LAND SURVEY	Drawn By	DM	Date 11/03/2024
	Checked By	MM	Date 11/03/2024
	Approved By	GA	Date 11/03/2024

Drawing Number
284014_8442-LOR-XXX-XX-D-X-1005

Sheet No.	Scale	Orig. Sheet Size	Rev.
1 of 1	As indicated	@ A1	P03
Data Security Classification OFFICIAL			Suitability S2