


This document references the following file:-		
Reference Name	Status	Revision
PC-XX-XX-MS-Designer-001_L903		V1

Revisions	Date	Drawn / Chk'd
* First Issue	23/01/2024	M.W



As Existing - Front Elevation

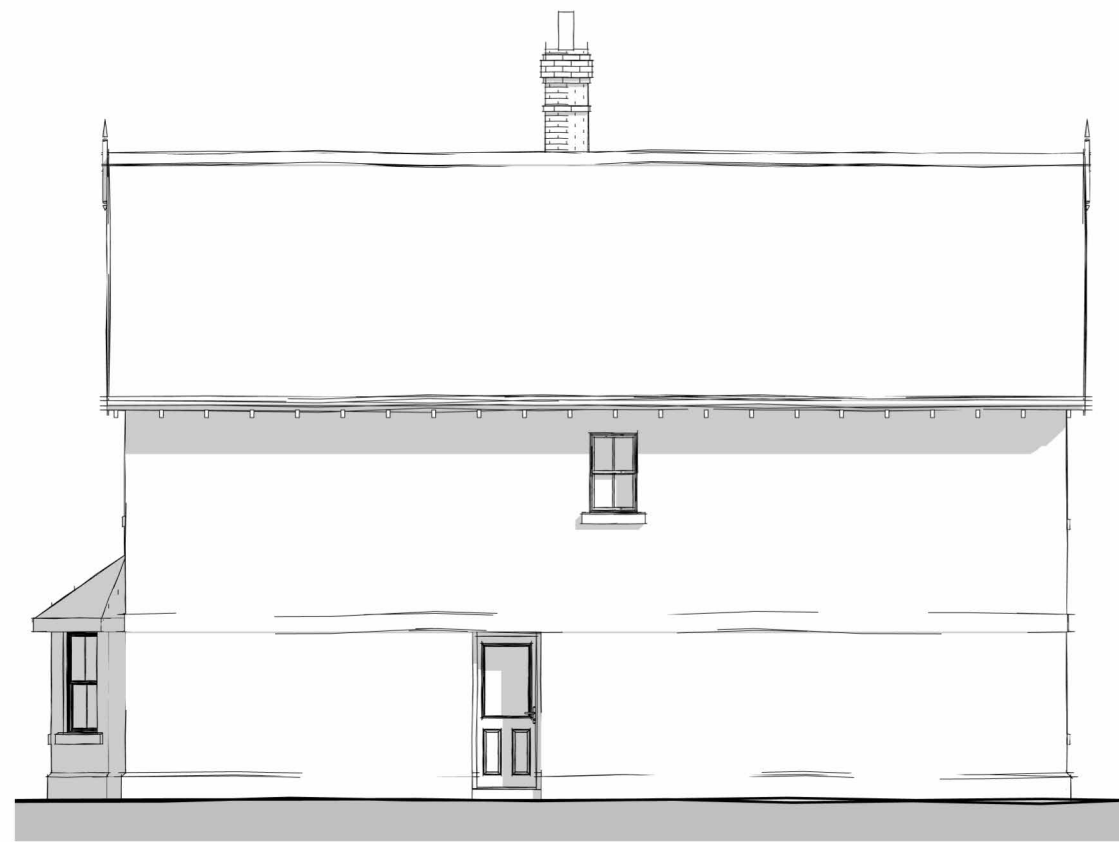


As Existing - Utility Side Elevation




As Existing - Rear Elevation




As Existing - Side Elevation

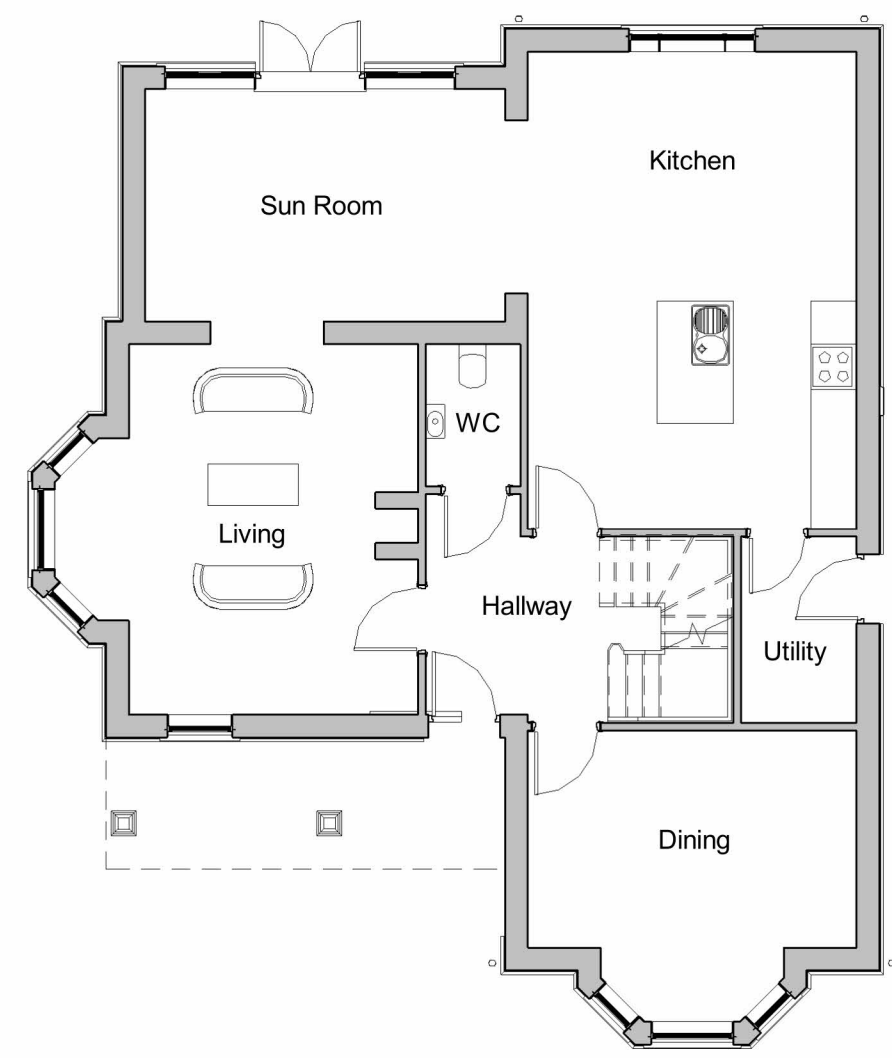

As Existing - GA Ground Floor Plan  
1:100

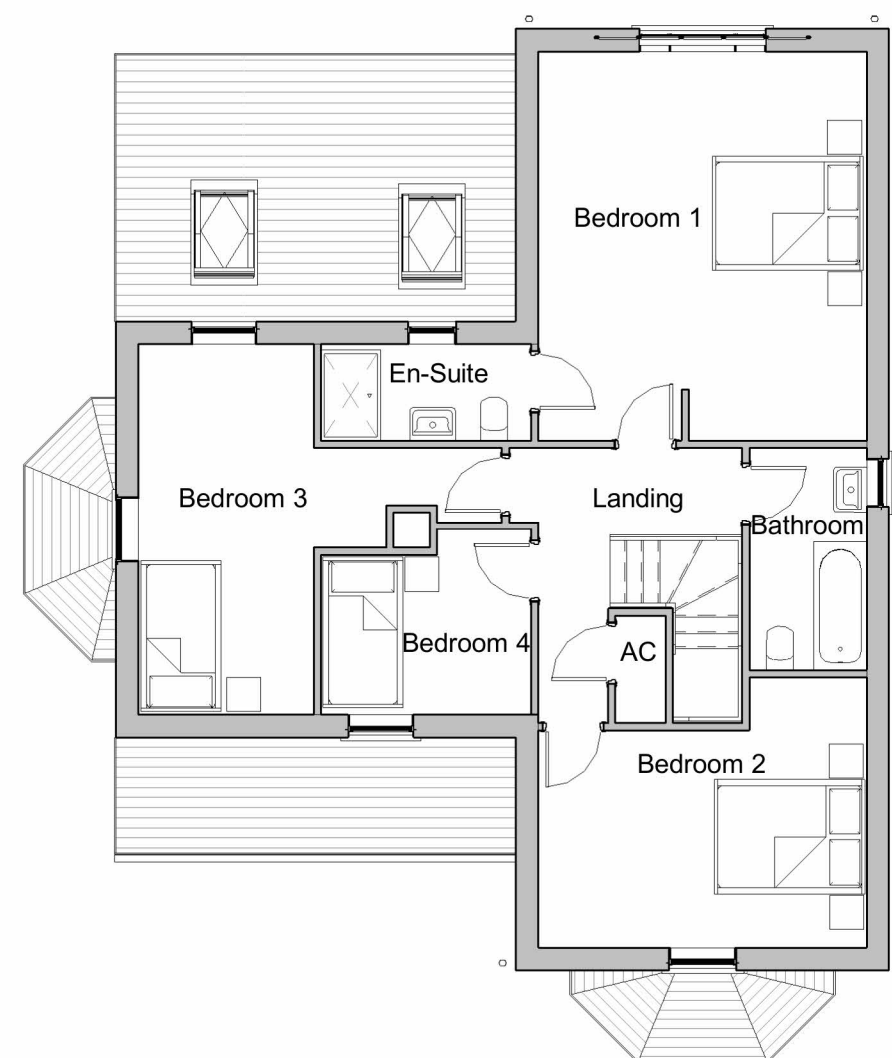

As Existing - GA First Floor Plan  
1:100

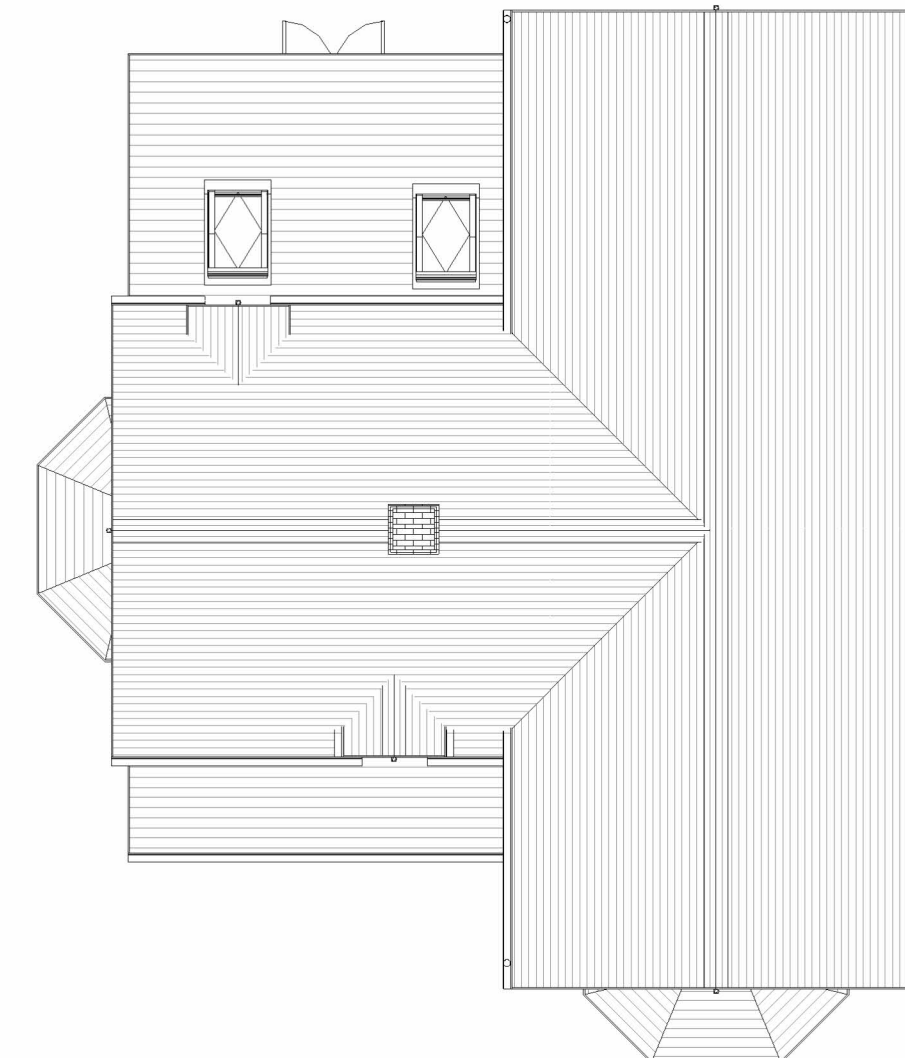

As Existing - GA Roof Plan  
1:100



Client

Mr Jérôme Ingenhoff

Project

16 Rosewood Park, Mistley

Title

As Existing Plans & Elevations

Project N° Drawing N° Revision

**L903 - 102** \*

Scale - unless otherwise stated Status Issued For

1 : 100 @ A1 Planning

BS 1192 Ref.

PC-Designer-102