



BLOCK PLAN, ISSUE 1.4
CHERRIES, THE STREET, RAMSEY, HARWICH
CO12 5HW, AREA 51X47m, SCALE 1:200 @A3
(DRAWING NUMBER: CO125HW_BP1.4)

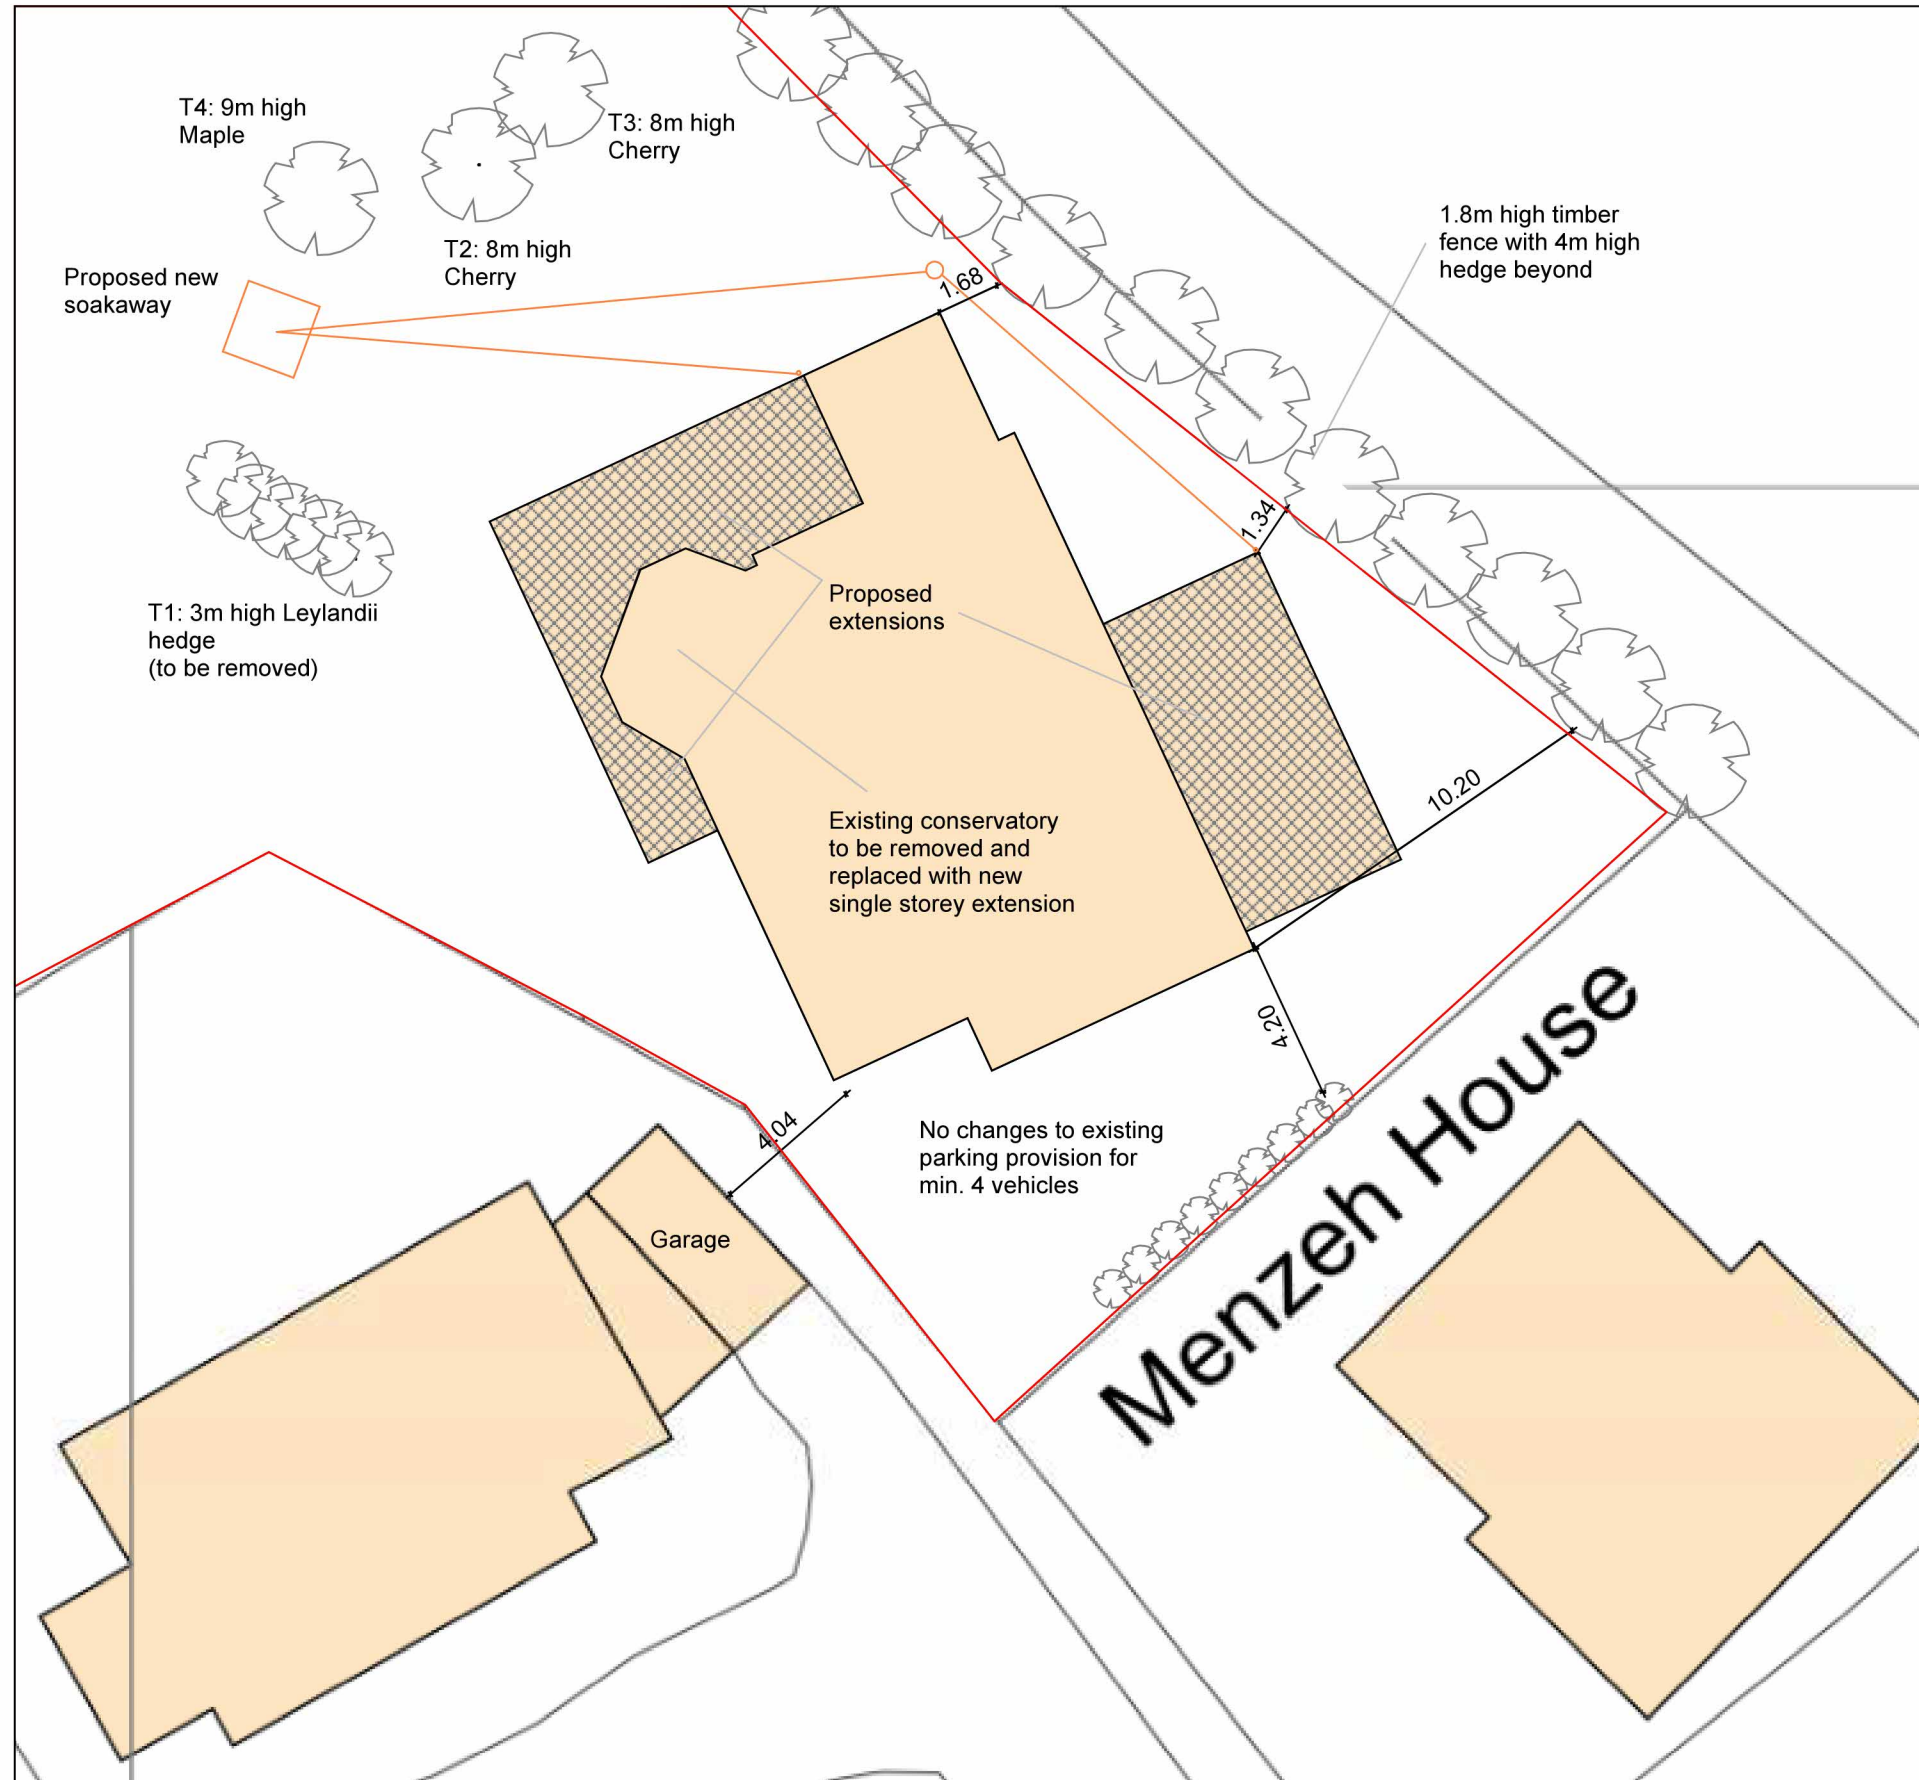

Scale:

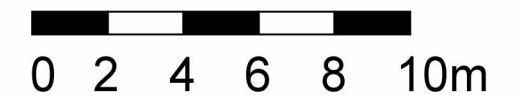

GPO DESIGNS  Planning for your property

Copyright 2024 GPO Designs Limited.
Telephone: 

Ordnance Survey Map supplied by Centre Maps
under licence number 10001998.
This map is only to be used in accordance with the
terms and conditions given at:
<http://www.centremapslive.co.uk>
Do not copy or print without permission.