



## ACCESS E PLUS EXTERNAL MEASUREMENTS

**Weight:**  
122kg (19.2 stone)  
**Door Aperture:**  
1600mm (5ft 3")  
**Base Size:**  
2450mm x 1150mm

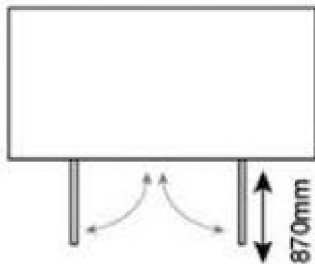

**Door Clearance**  
870mm  
(2ft 10")

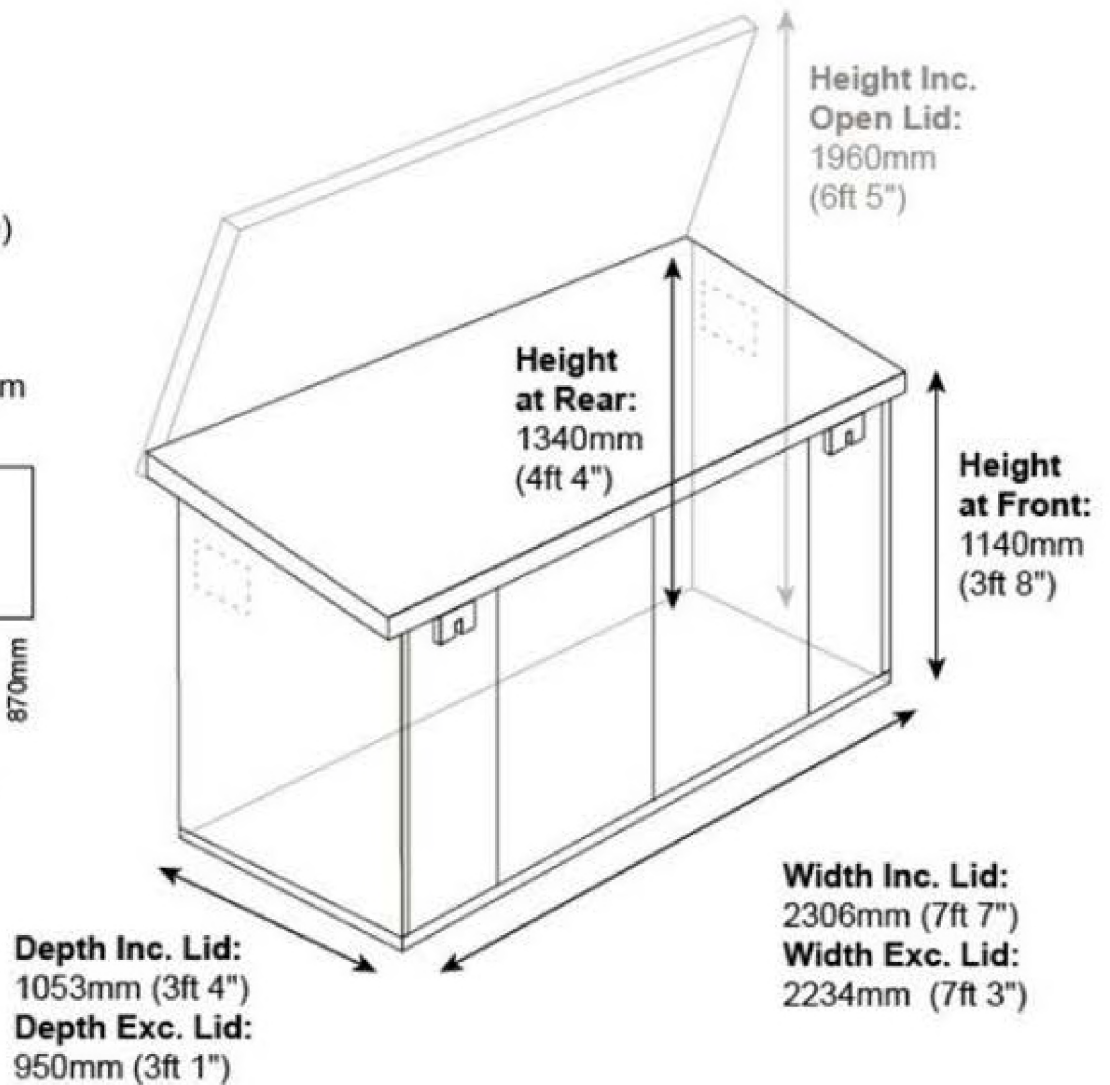

\* Please note, this product needs approx 100mm clearance at the back (from a wall/fence) as the top sticks/swings out a little when the lid is lifted.