


Do not scale from this drawing. All dimensions to be checked on site prior to the preparation of shop drawings, ordering materials or commencing work.
This drawing is to be read in conjunction with all other consultants drawings, specifications and schedules.
This drawing has been prepared solely for the purposes noted below. Unless marked as such, this drawing may not be suitable for construction purposes and it may be necessary to augment and/or amend the drawing for the purposes.
NOTES
It shall be accepted for any omission or inconsistency should this drawing be used for construction purposes without the express consent of Hamasa Limited.

SCALE - AS SHOWN
REV - 001
A1

No.	Date	By	Comment

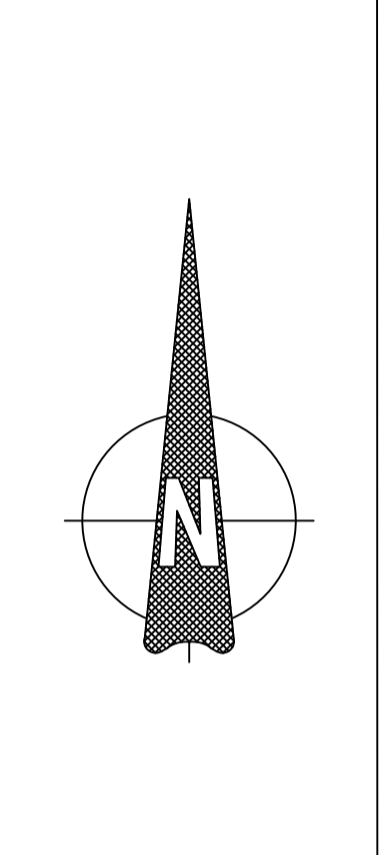


STATUS :
INFORMATION ONLY

DRAWN BY :
Rose Vill Homes Ltd


ADDRESS :
**West Raynham Road
South Raynham, Fakenham,
Norfolk, NR21 7HG**

DRAWING TITLE :
**PROPOSED DRAWINGS
FLOOR PLANS, ROOF PLAN
ELEVATION AND SITE PLAN**


DRAWN BY :
L.N
SHEET NO :
HD.PP.50-03

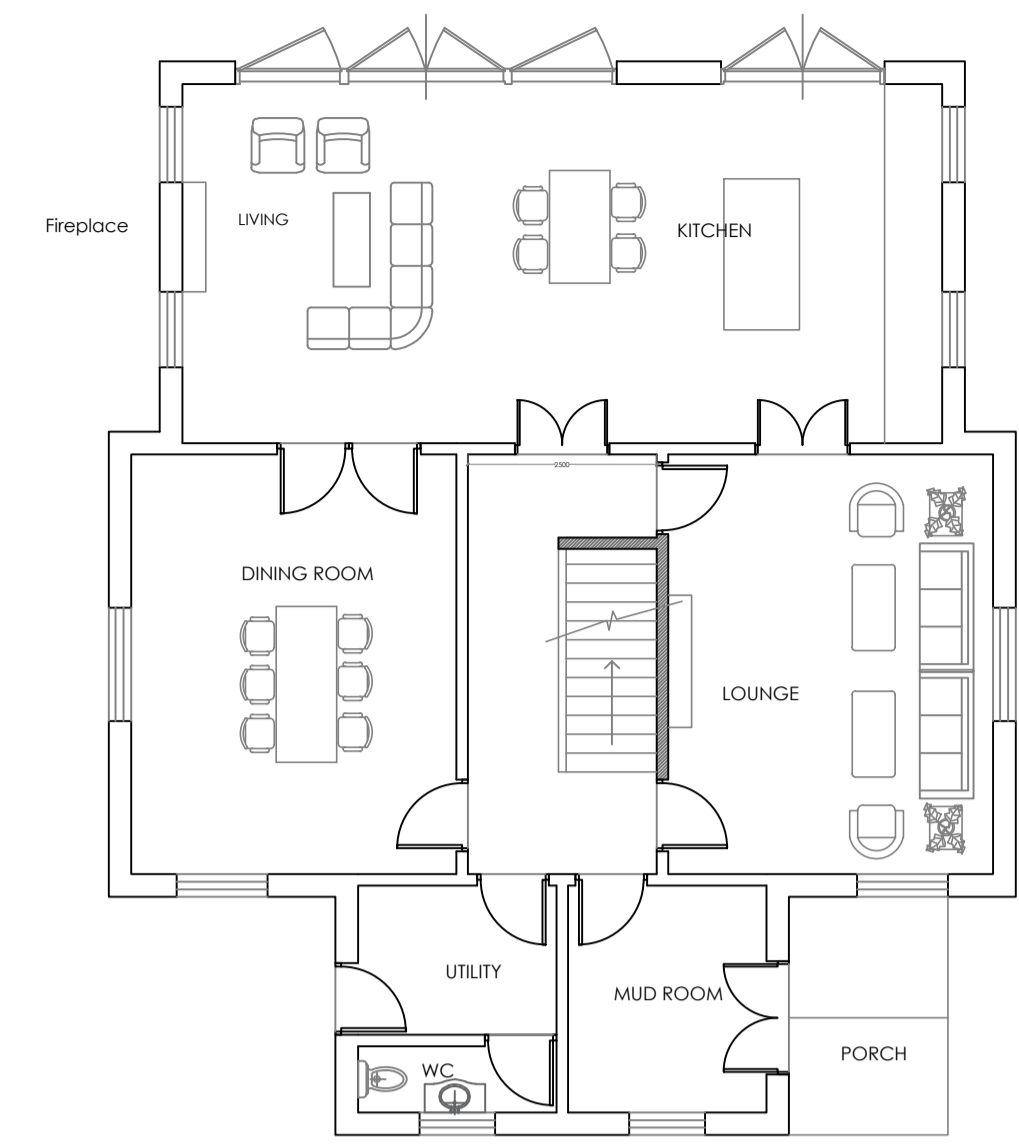

GROUND FLOOR PLAN
Proposed

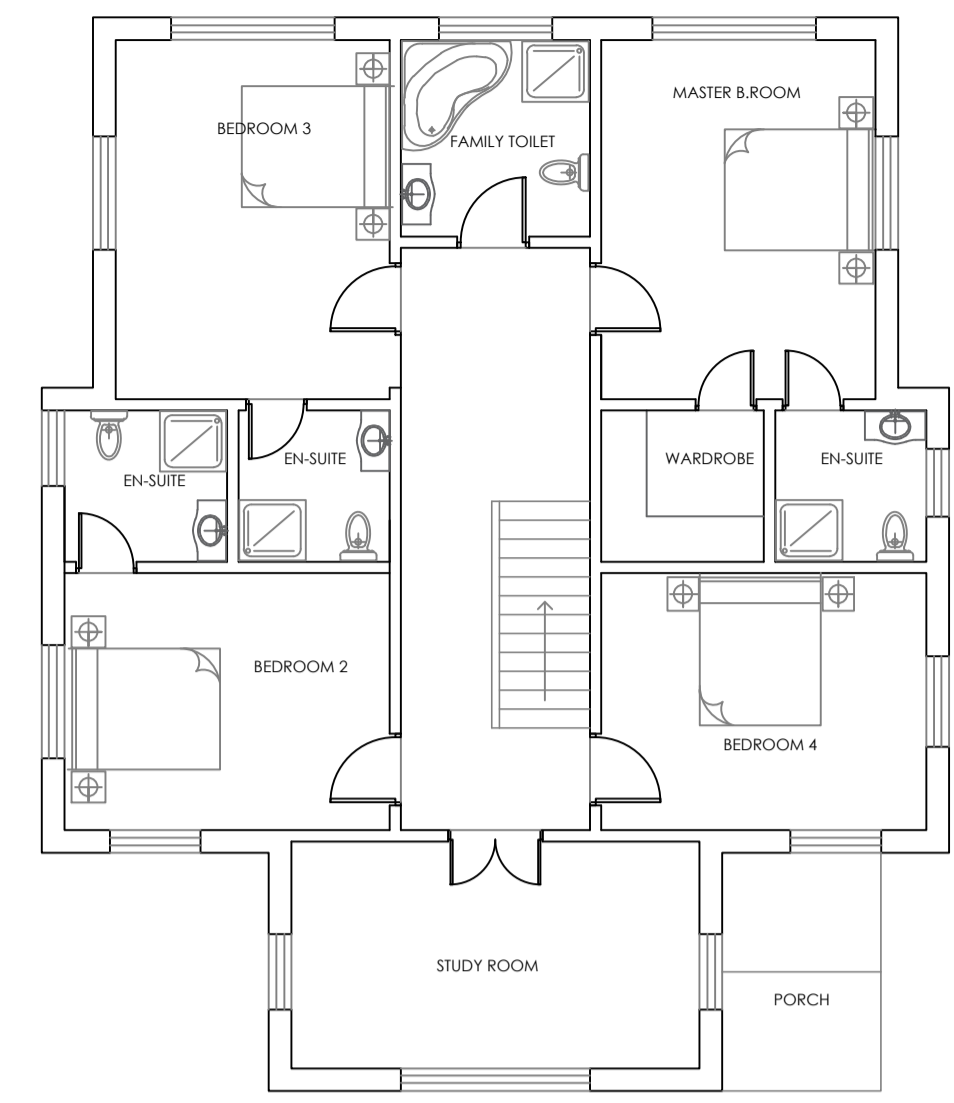


FIRST FLOOR PLAN
Proposed

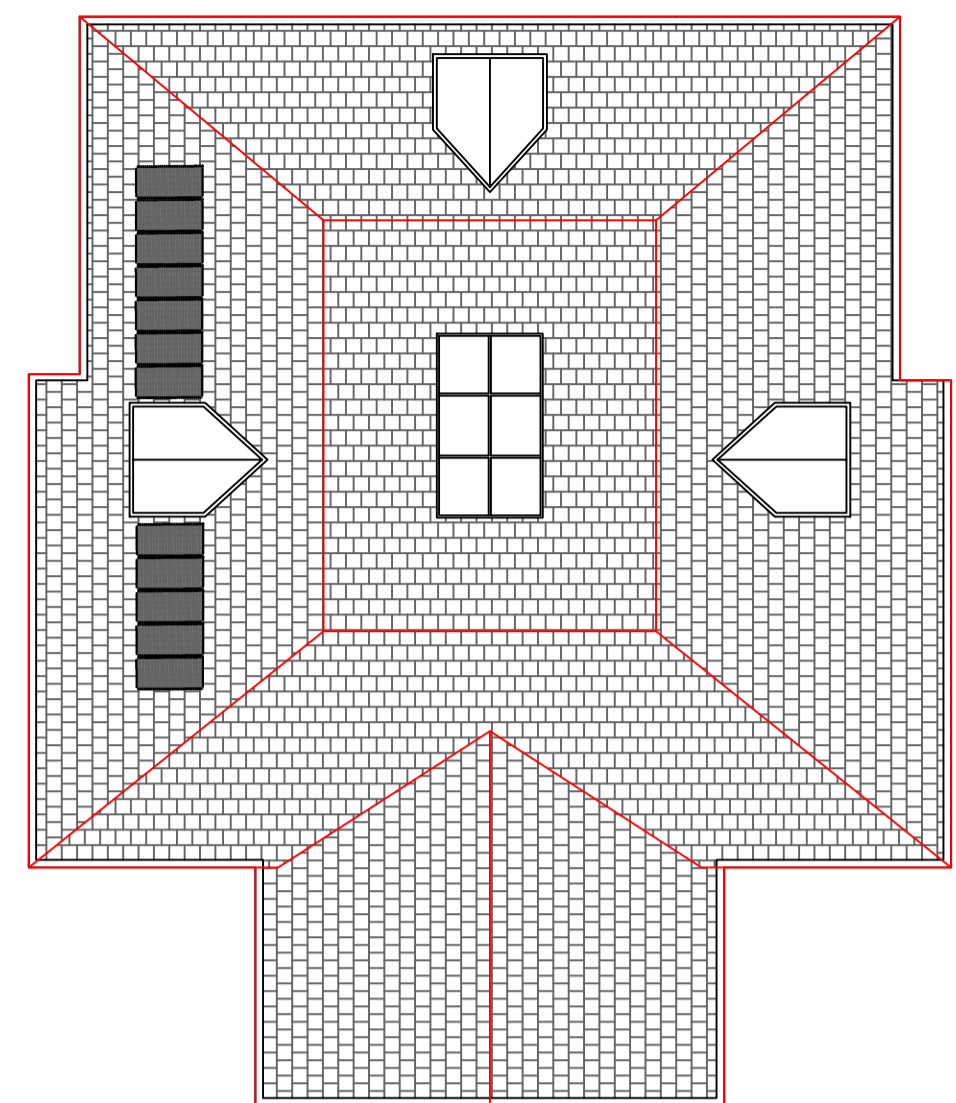


Roof Plan Proposed




Front Elevation Proposed

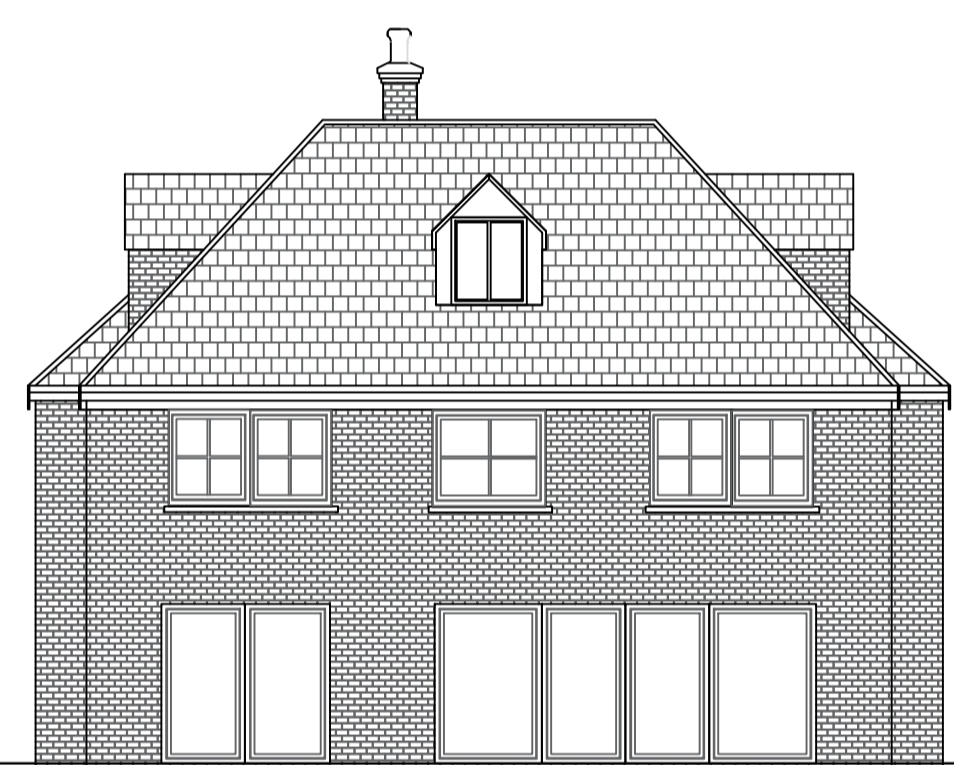


West (Rear) Elevation Proposed

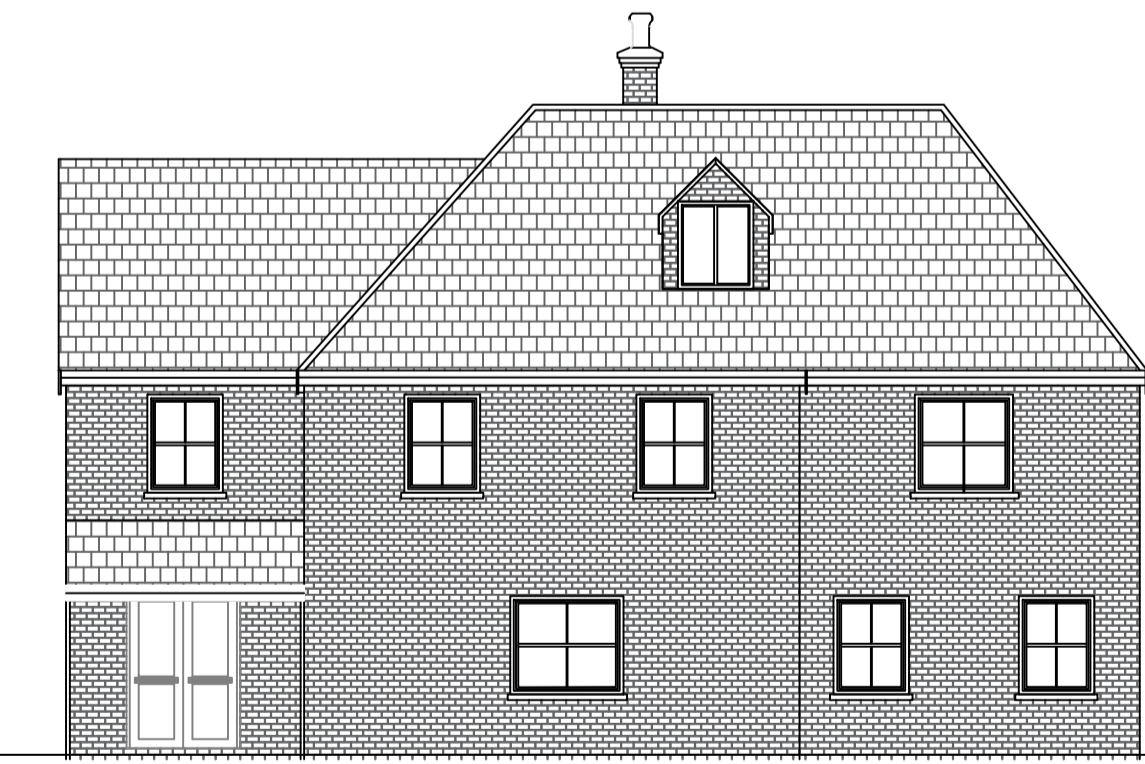

North Elevation Proposed

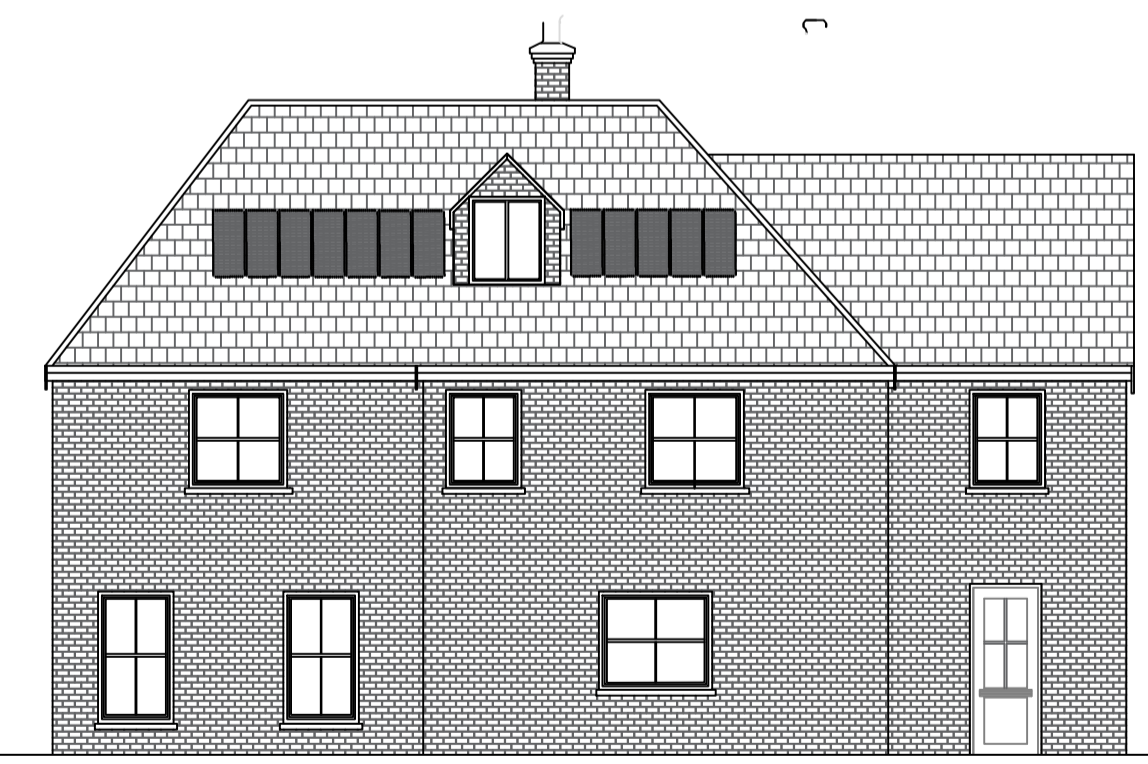

South Elevation Proposed

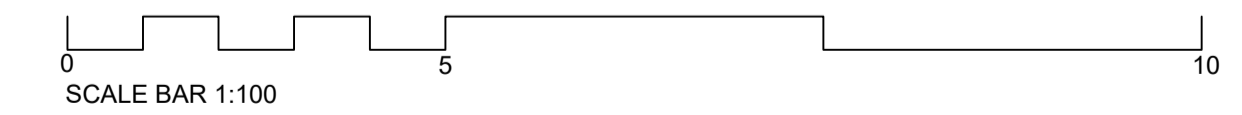

SCALE BAR 1:100