




**General Notes:**  
 Do not scale from this drawing. Verify all dimensions on site. Drawing should be read in conjunction with other information from other design consultants and contractors. Dimensions stated are preliminary and relevant only as concept design stage information. All drawings in digital format are for reference only, paper copies available on request.  
 These are not construction Drawings

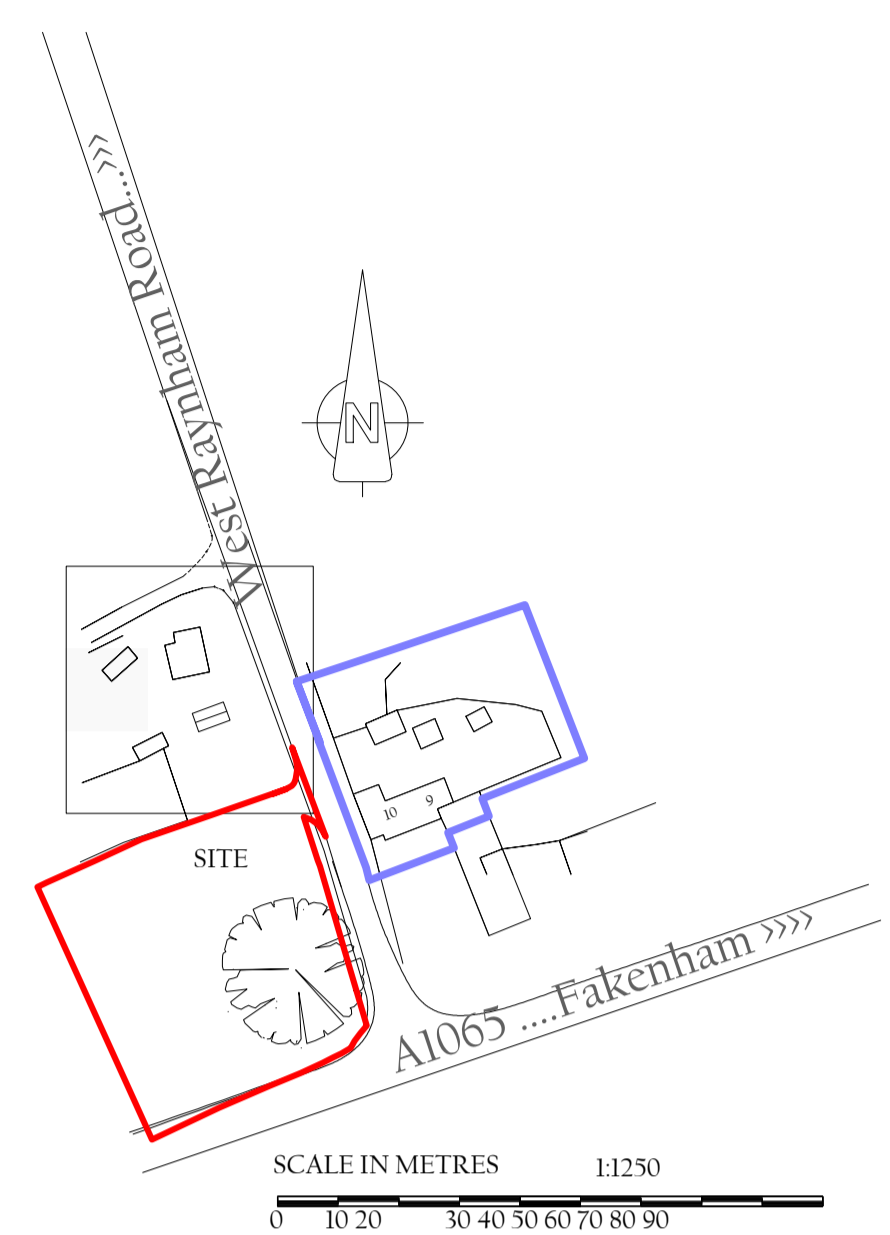

LOCATION PLAN

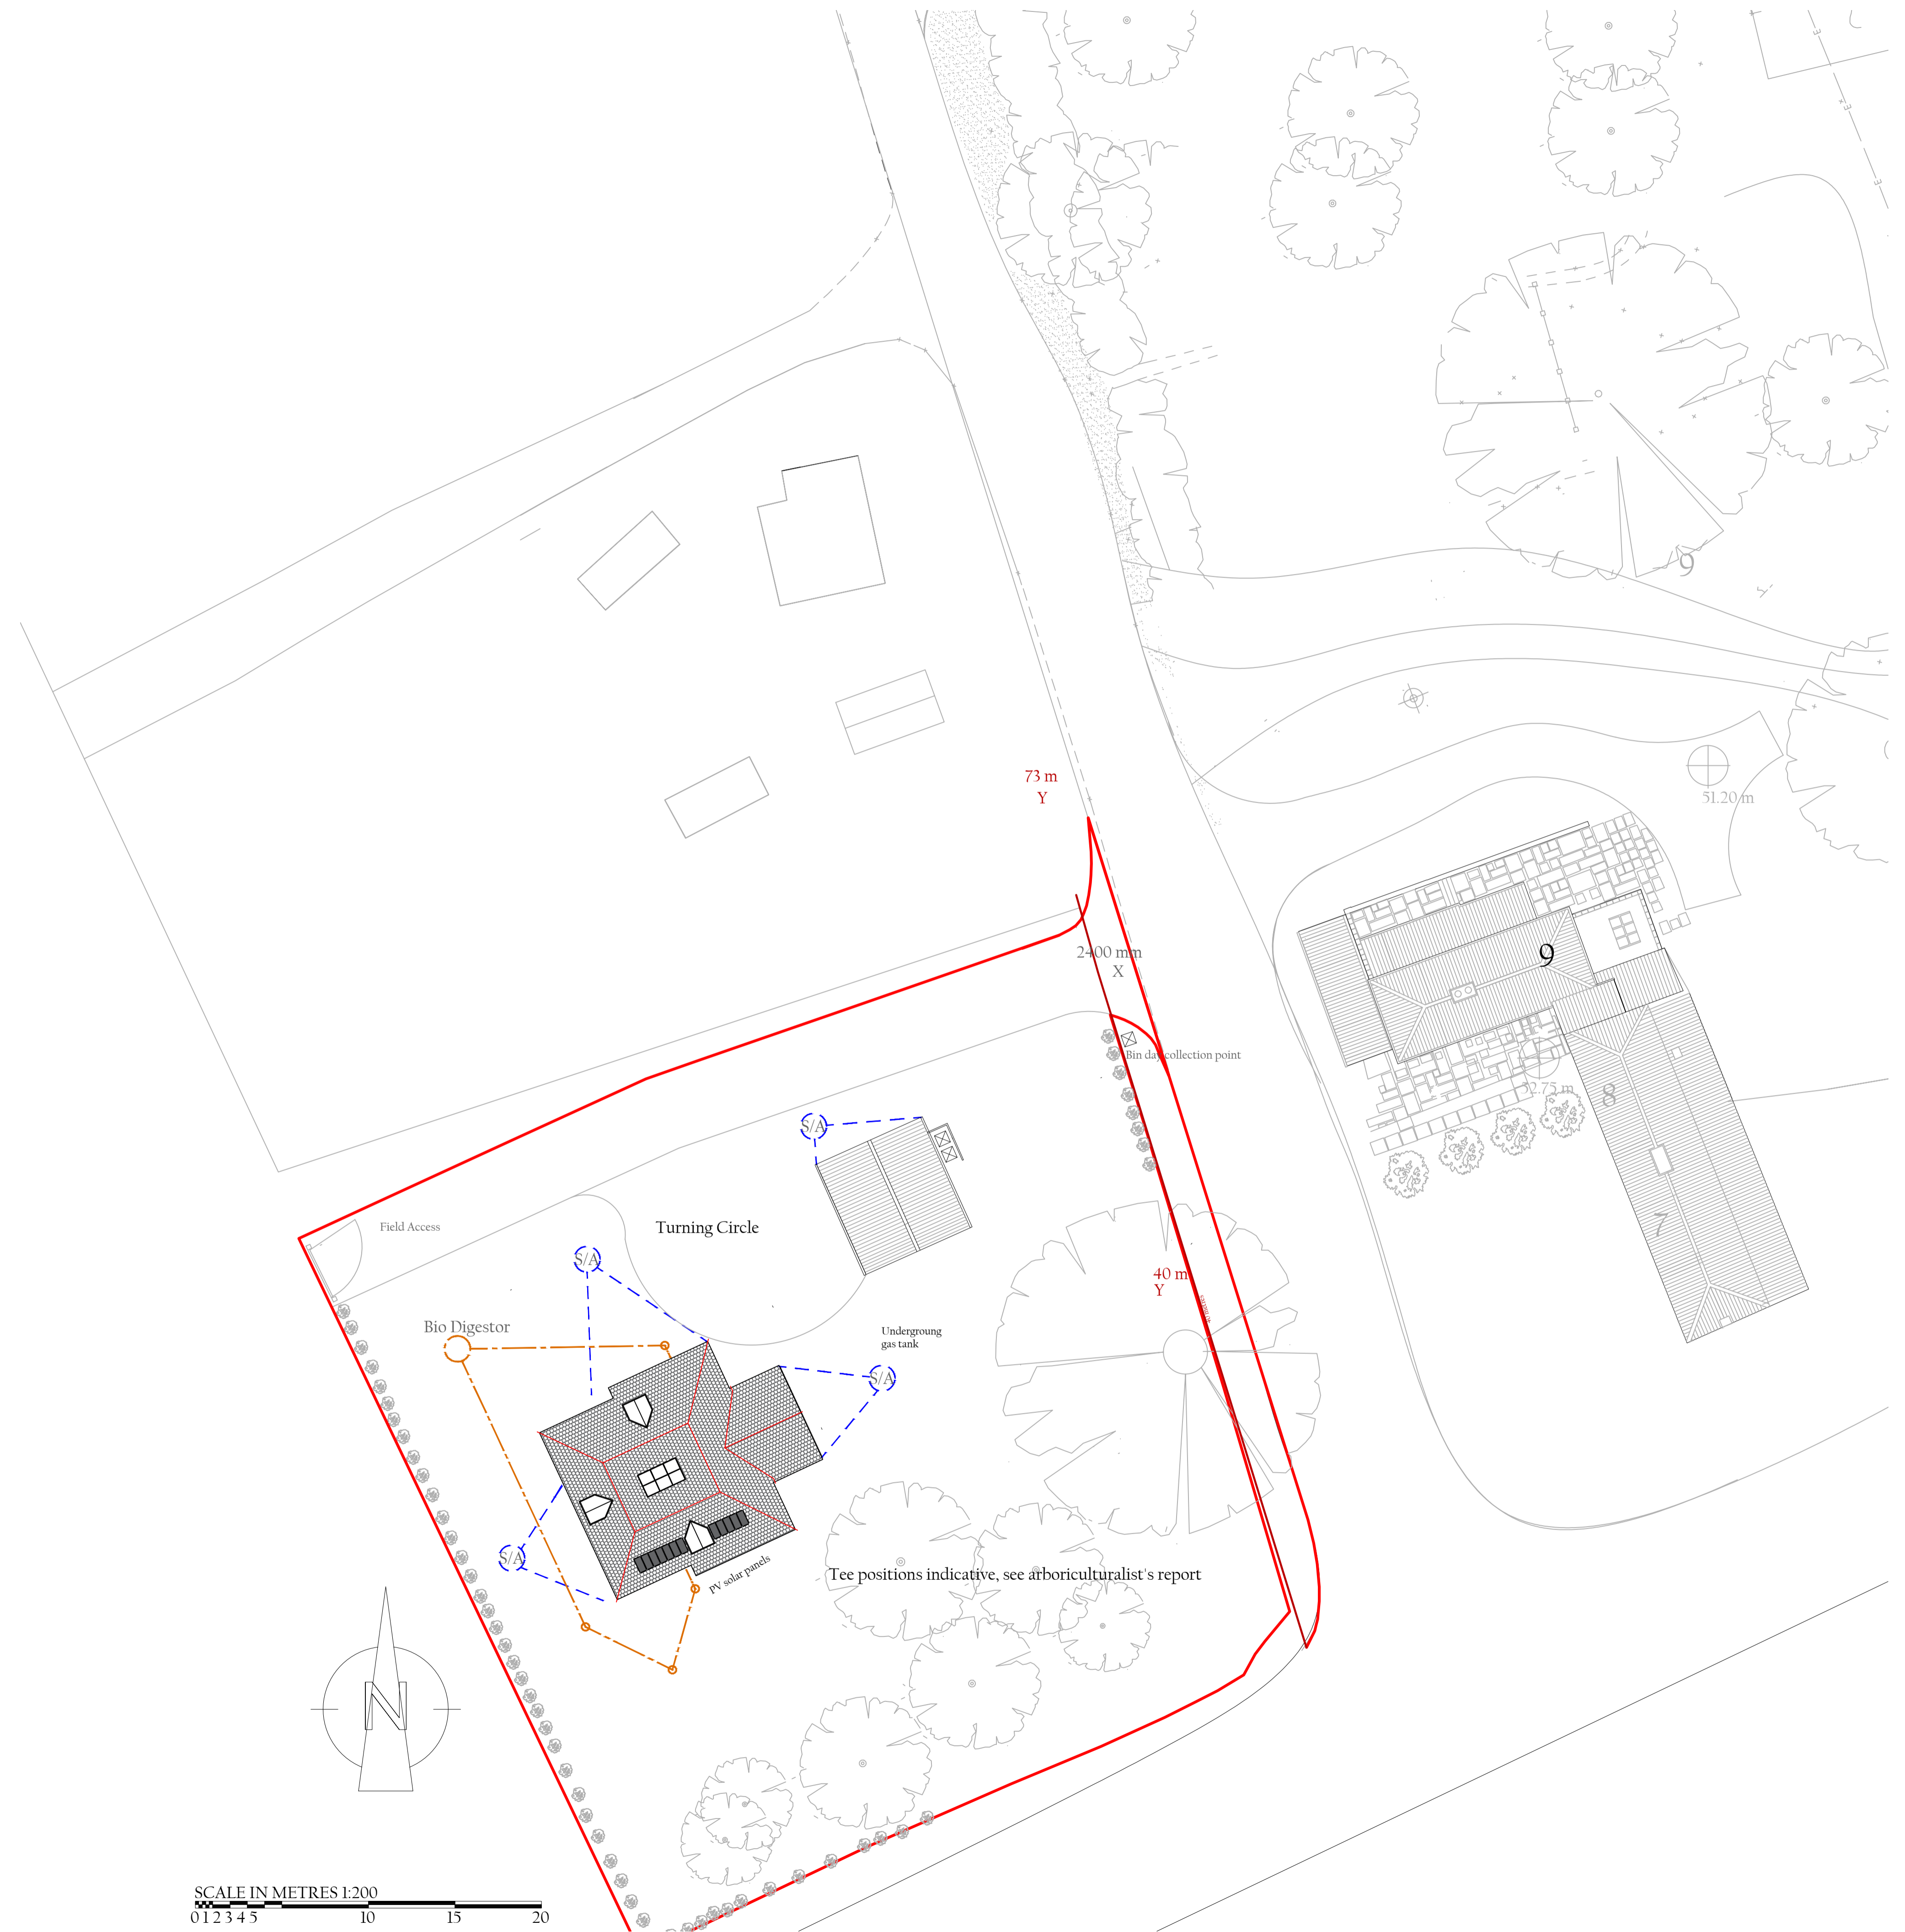

SCALE IN METRES 1:200  
 0 1 2 3 4 5 10 15 20

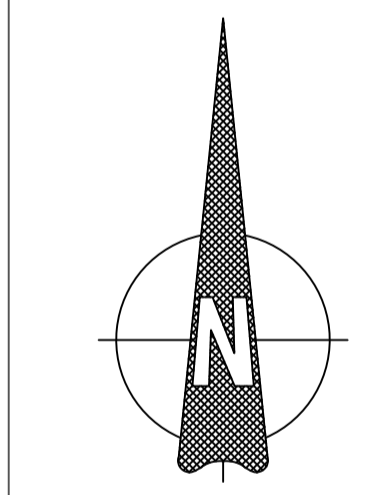

**Revisions**

No.	Date	By	Comment

**Drawing Title**  
Proposed Plans and Elevations  
New Build

**Property**  
West Raynham Road  
South Raynham  
Fakenham, Norfolk, NR21 7HG

**Client**  
Rose Vill Homes Ltd

Job Reference	Drawing No	Revision
FIV-HA1-01	AA-PP-02	1

**Status**  
Information Only

Drawn by	Surveyed by
Ar. Lalith N	

Scale	Original Size
As Shown	A1

