


+8.7
ROOF

+5.7
ATTIC

+2.7
FIRST

+0.0
GROUND

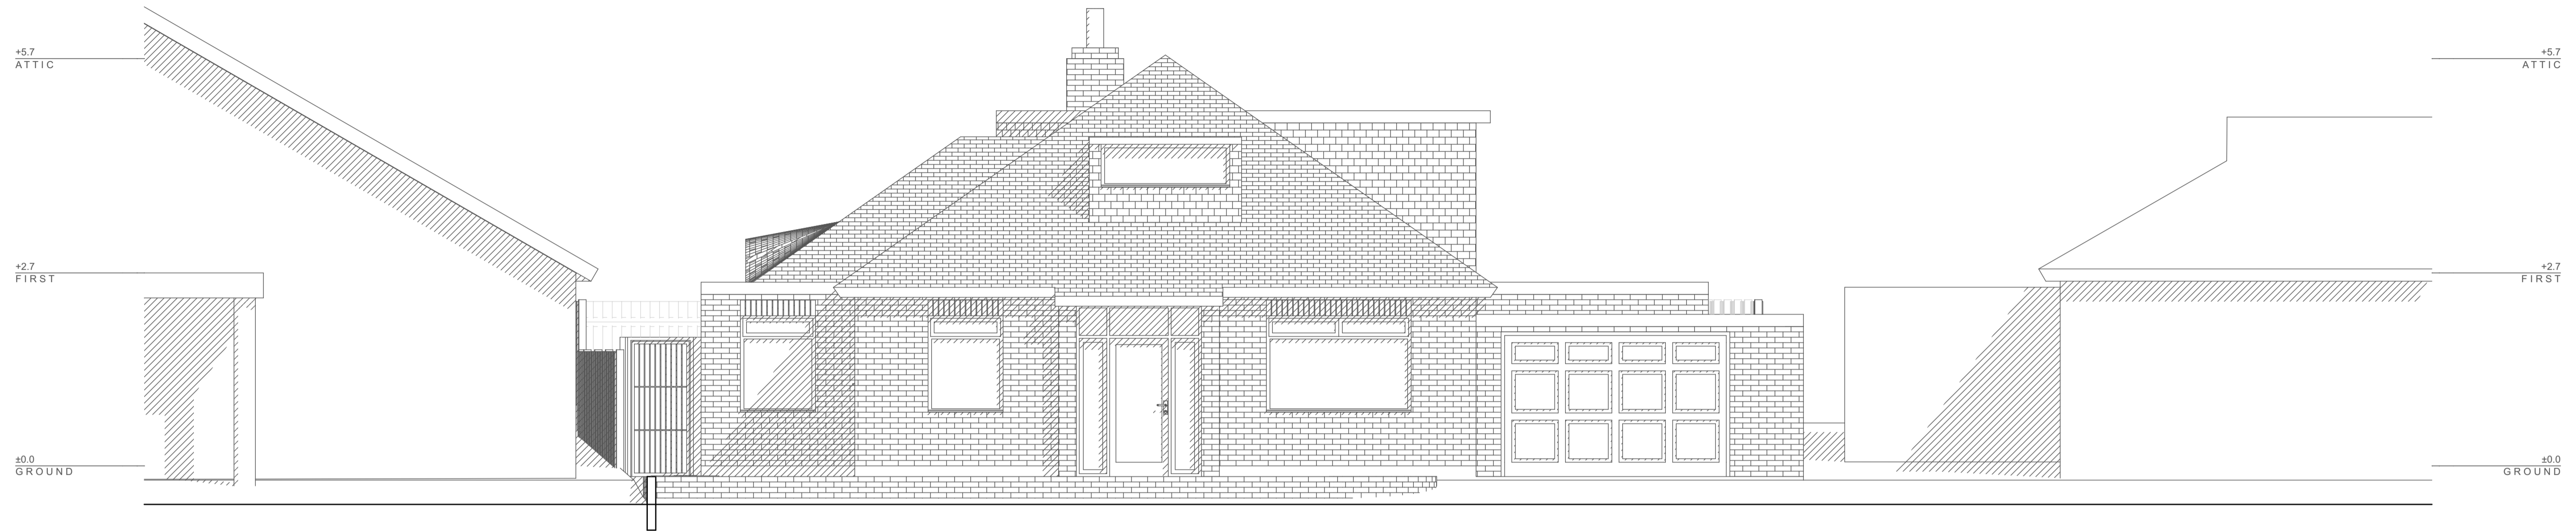

EXISTING

NORTH ELEVATION

1:50

+8.7
ROOF

+5.7
ATTIC

+2.7
FIRST

+0.0
GROUND



EXISTING

SOUTH ELEVATION

1:50

Looking to extend your home?
 Call for a free consultation today;
 020 8954 6291
 www.yooparchitects.co.uk
 YOOP Architects, your local architect