
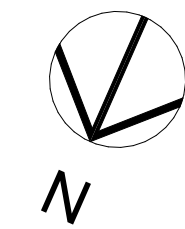
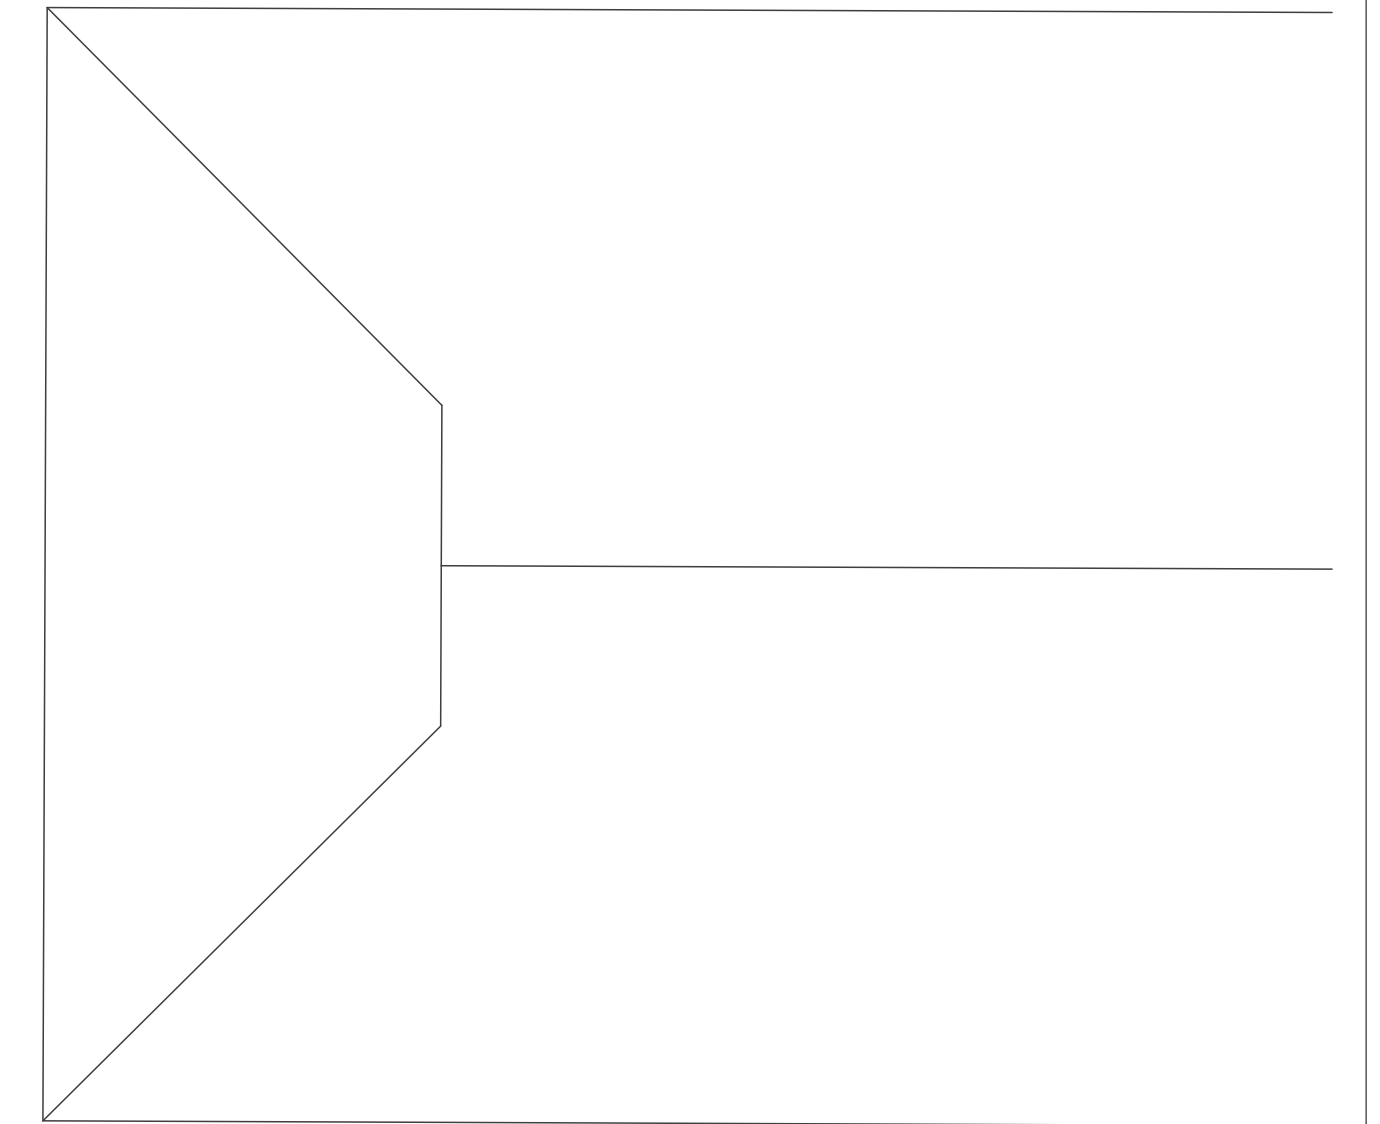


SOUTH ELEVATION ▽

▽ EAST ELEVATION

▽ WEST ELEVATION

NORTH ELEVATION ▽

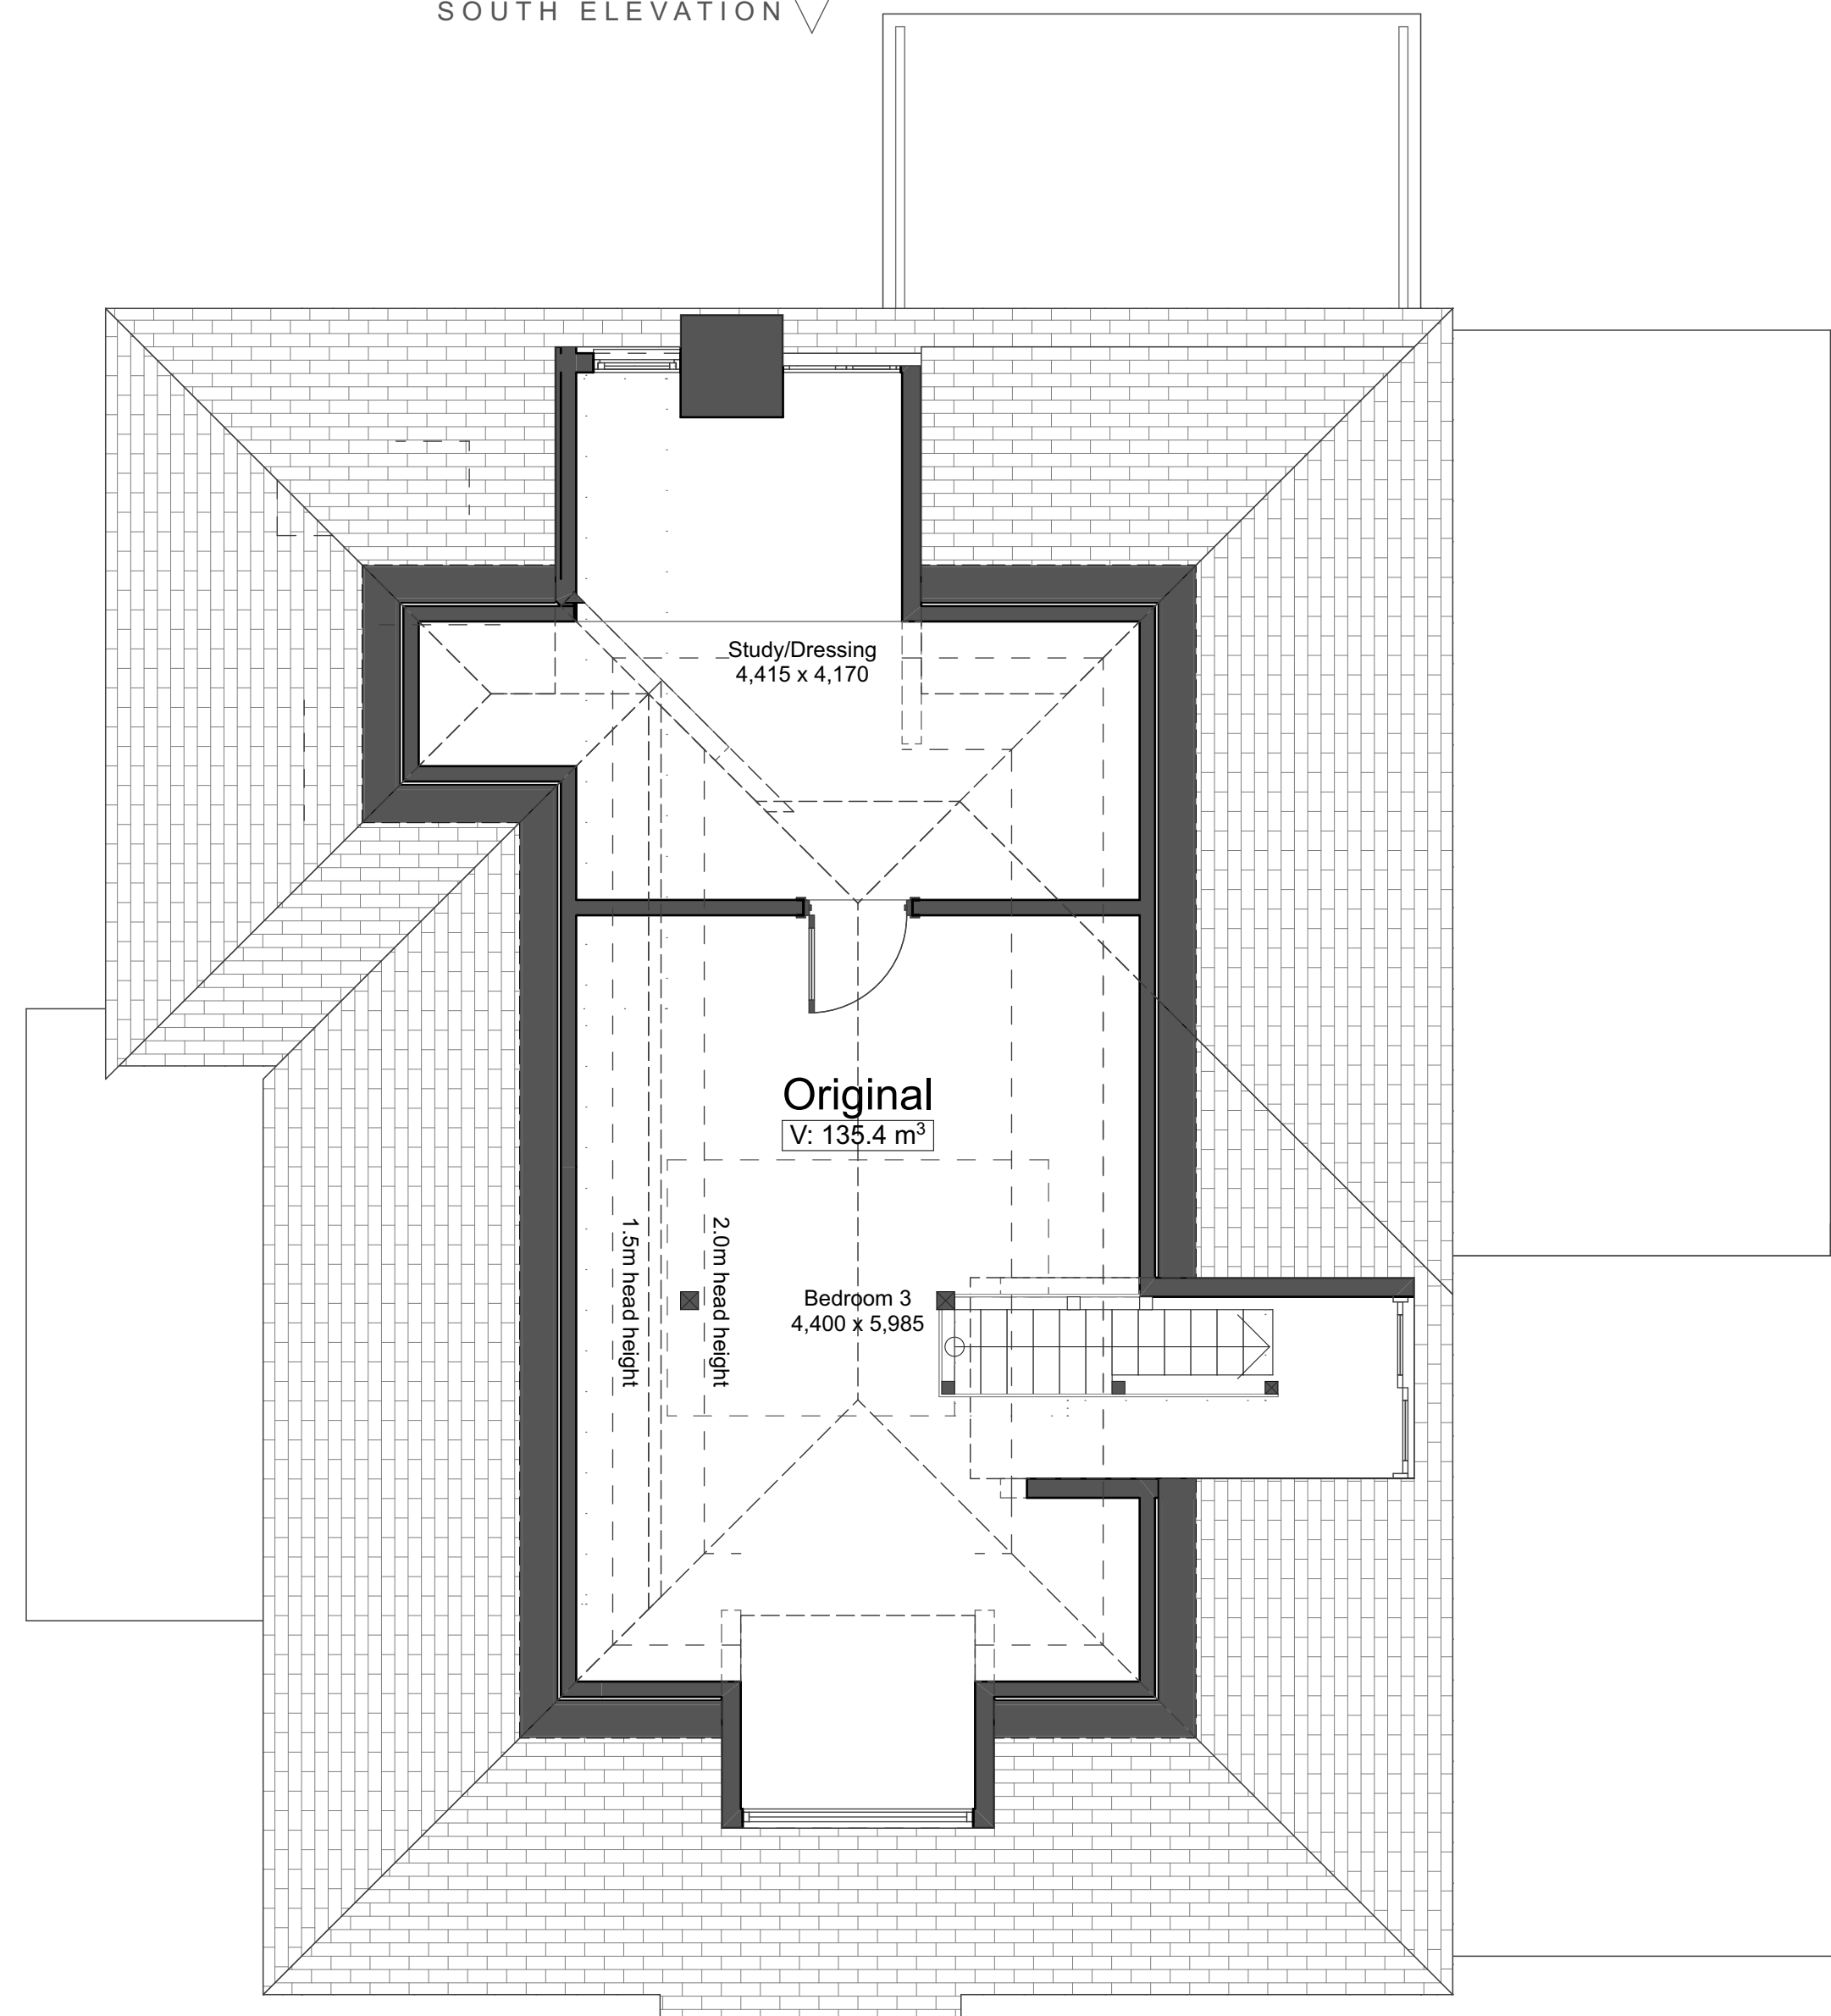

Looking to extend your home?  
Call for a free consultation today;  
020 8954 6291  
www.yooparchitects.co.uk  
YOOP Architects, your local architect