


Original Roof Volume 135.4m³
 Proposed Roof Volume 184.5m³
Increase 49.1m³

Proposed materials to match existing.
 Proposed rooflights not to project more than 150mm from the plane of the roof.
 Any rooflights in the side elevation to have cill above 1.7m and be non-opening

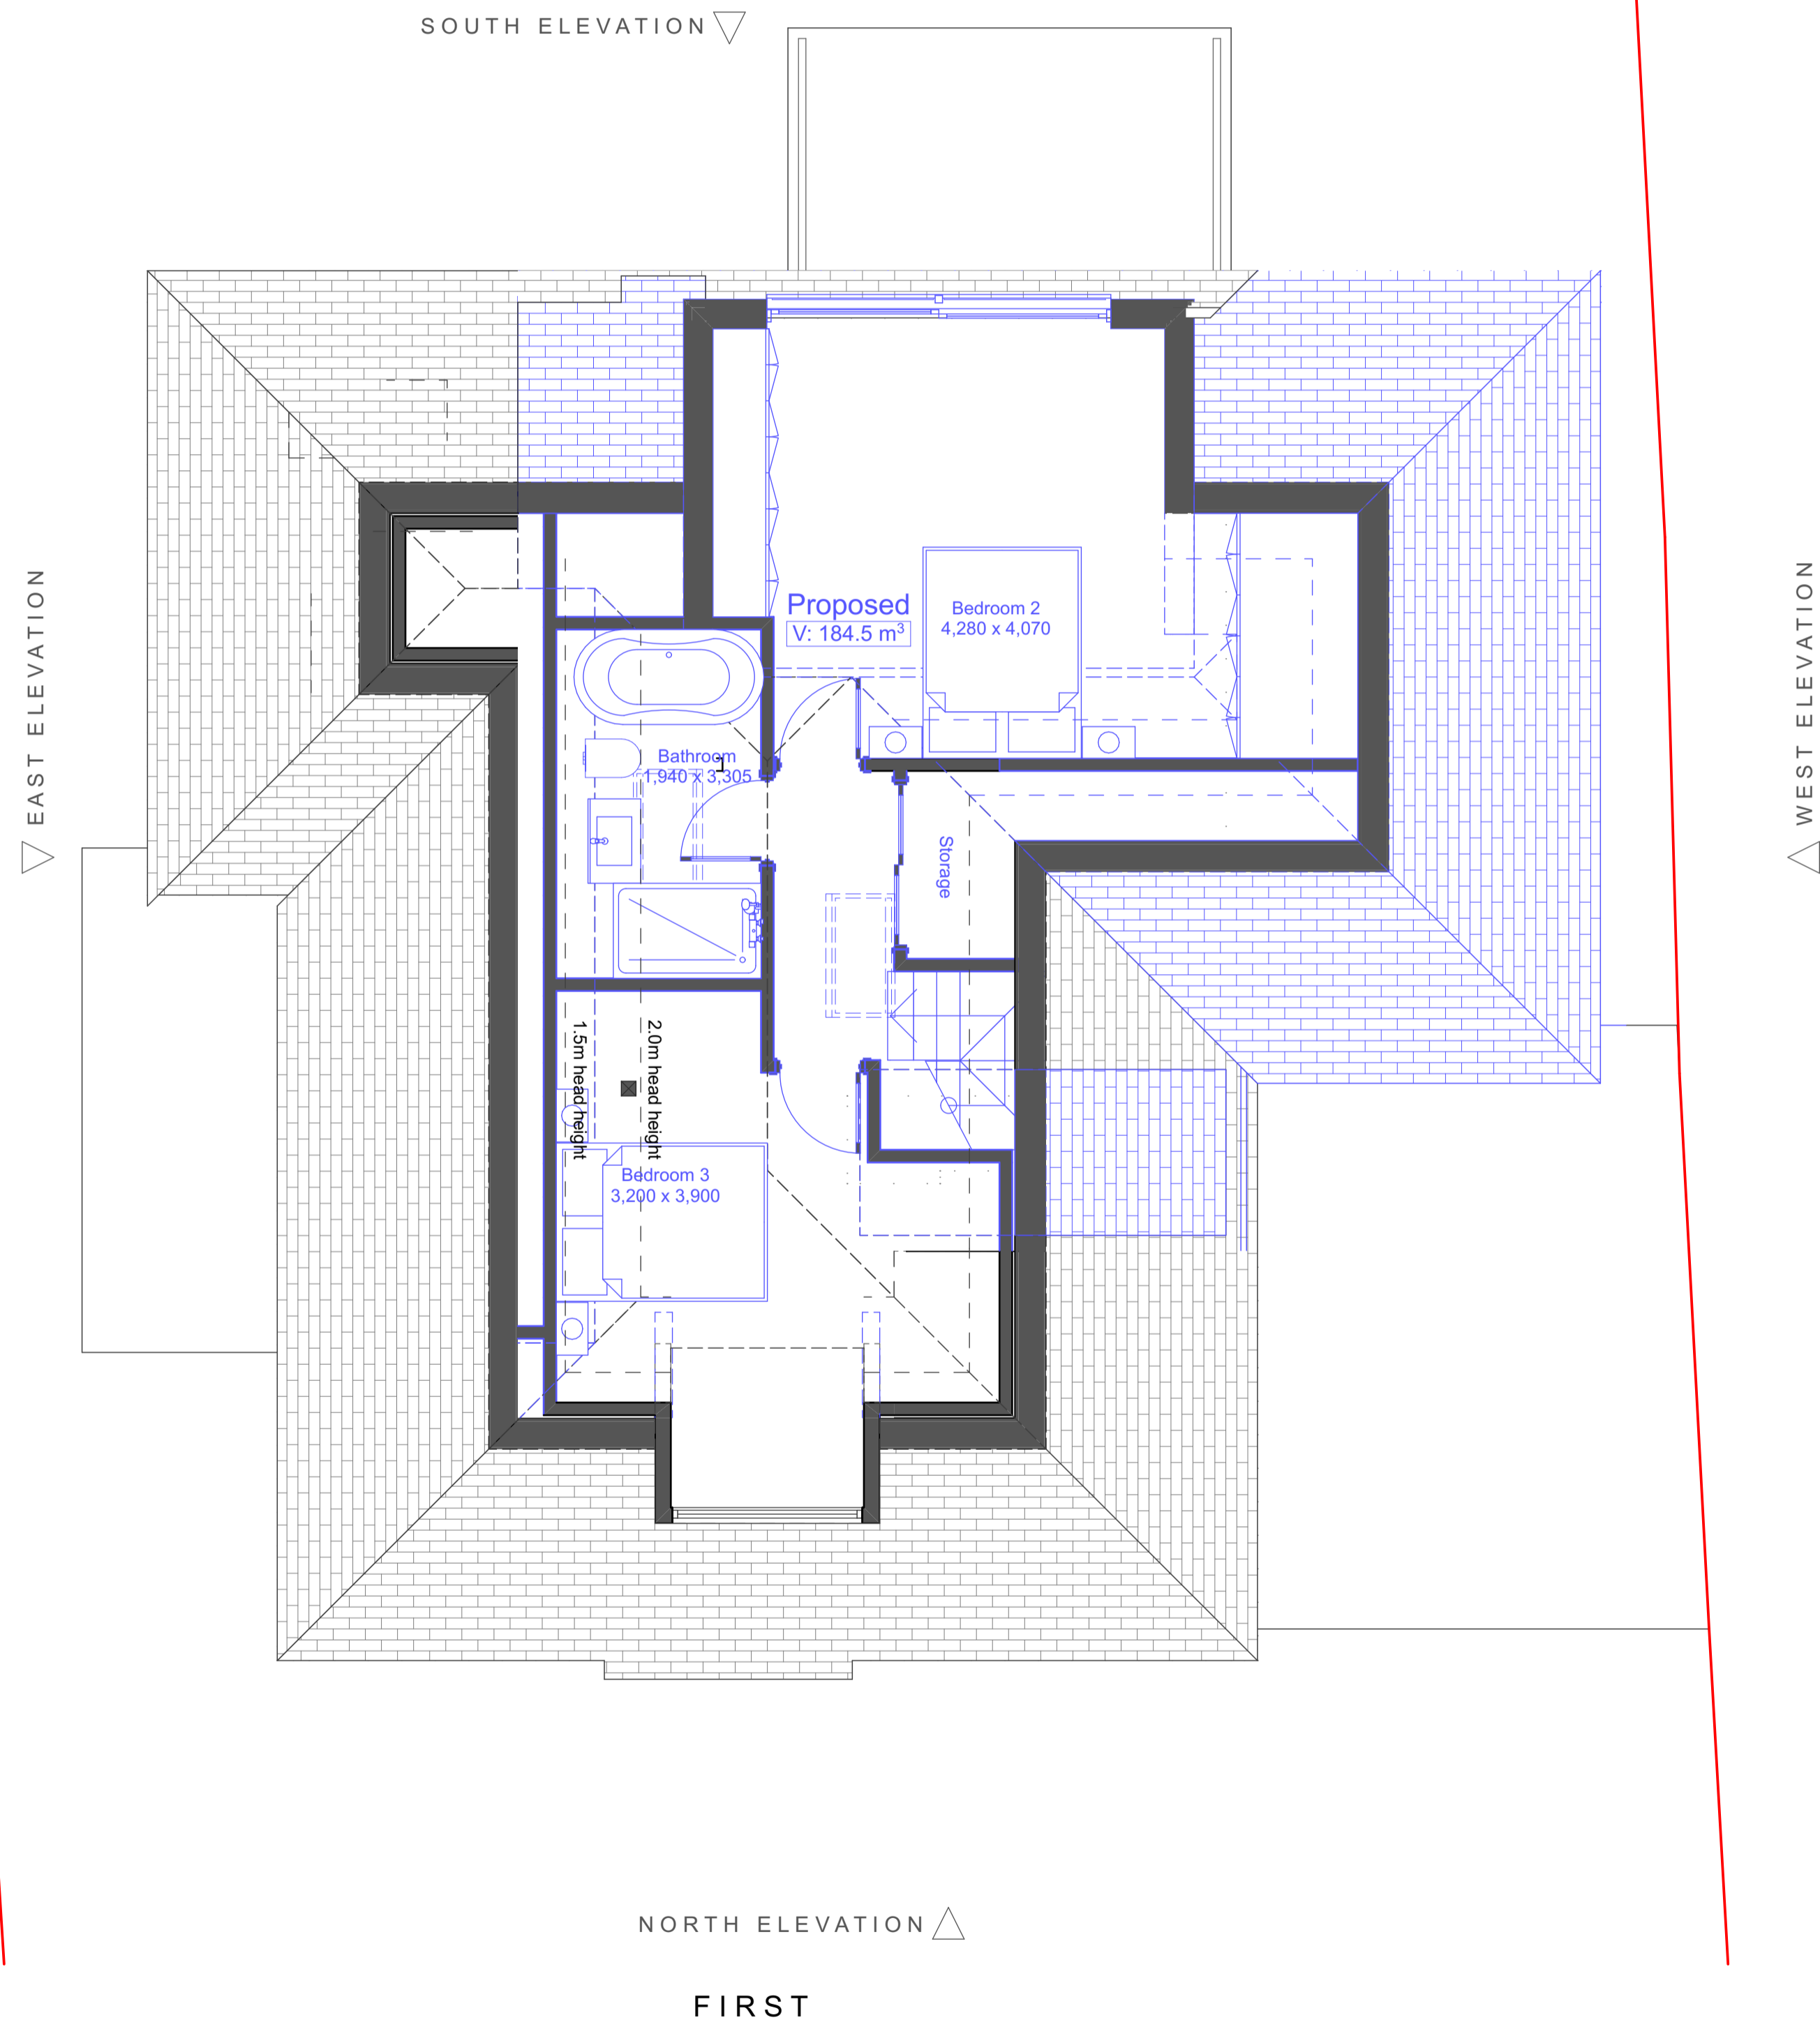

PROPOSED

FIRST

1:50

Looking to extend your home?
 Call for a free consultation today;
 020 8954 6291
 www.yooparchitects.co.uk
 YOOP Architects, your local architect

