


Proposed materials to match existing.
 Proposed rooflights not to project more than 150mm from the plane of the roof.
 Any rooflights in the side elevation to have cill above 1.7m and be non-opening

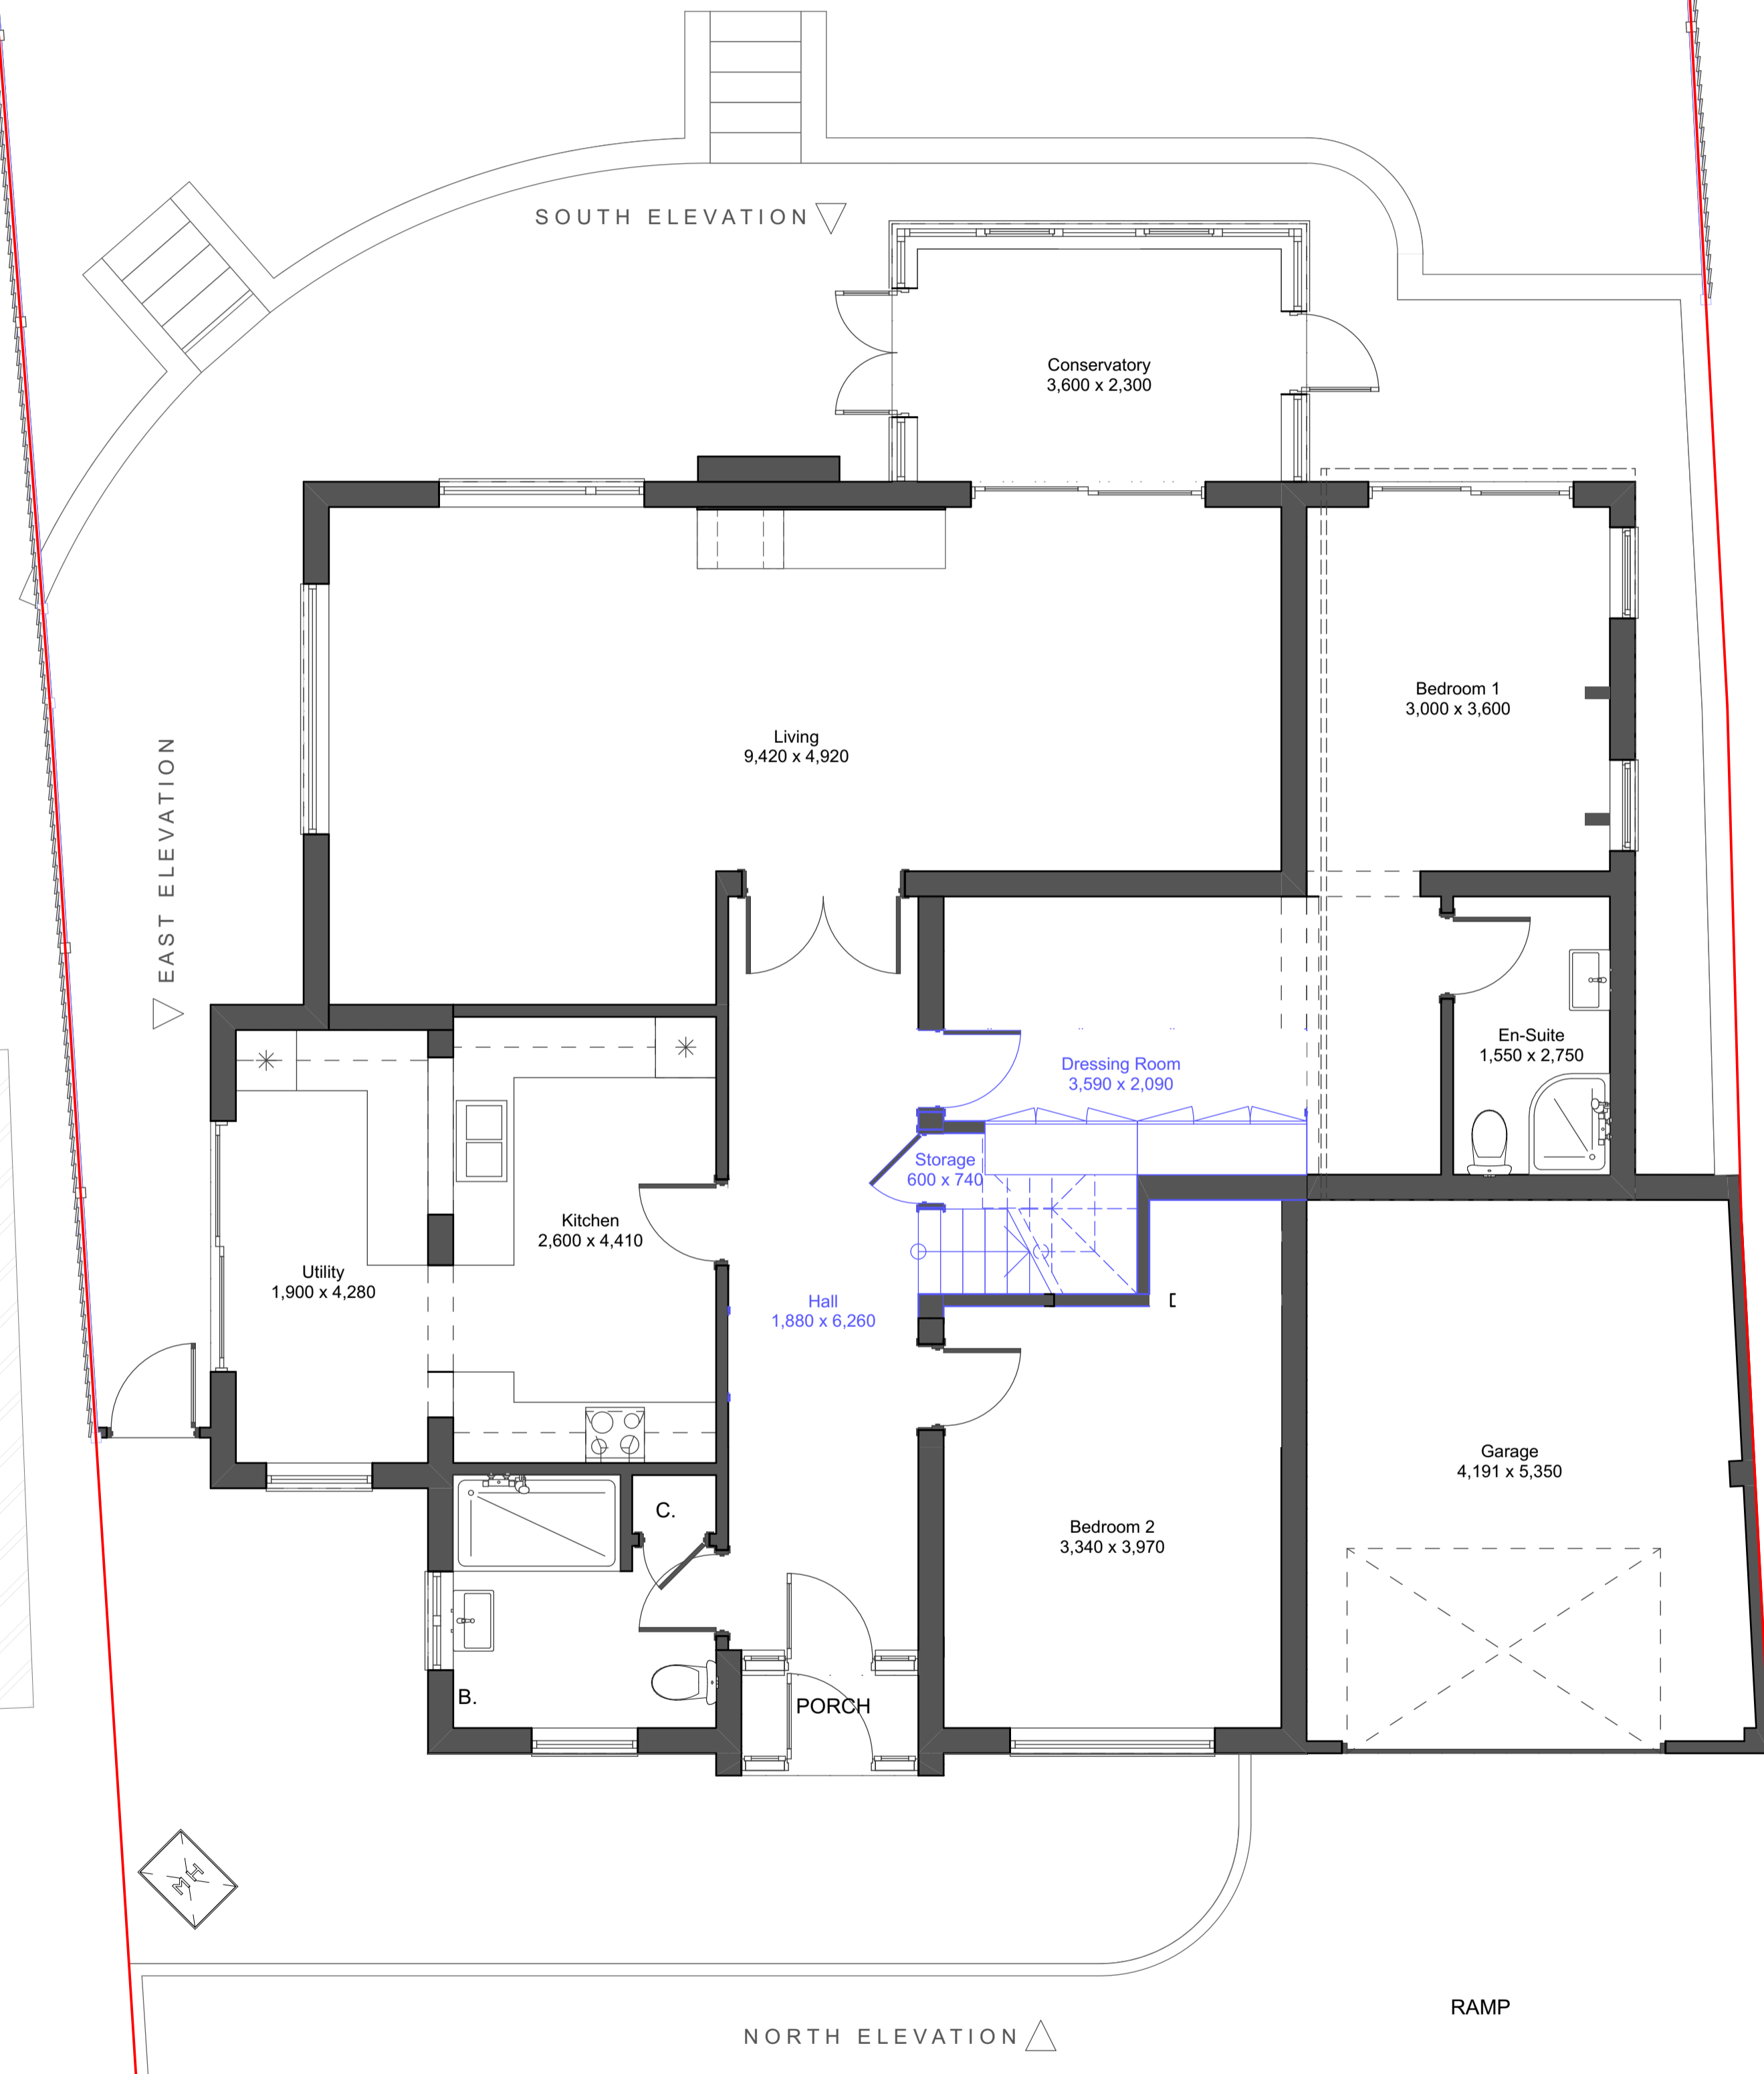


PROPOSED

GROUND

1:50

Looking to extend your home?
 Call for a free consultation today;
 020 8954 6291
 www.yooparchitects.co.uk
 YOOP Architects, your local architect

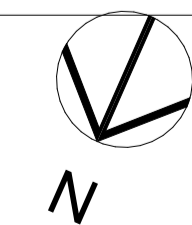

- Existing
- To be demolished
- New