


Original Roof Volume 135.4m<sup>3</sup>  
 Proposed Roof Volume 184.5m<sup>3</sup>  
**Increase 49.1m<sup>3</sup>**

New materials to match existing

All side windows to first floor and above to be obscure glazed

Side window in gable not openable below 1.7m


Any rooflights not to project more than 150mm from the plane of the roof

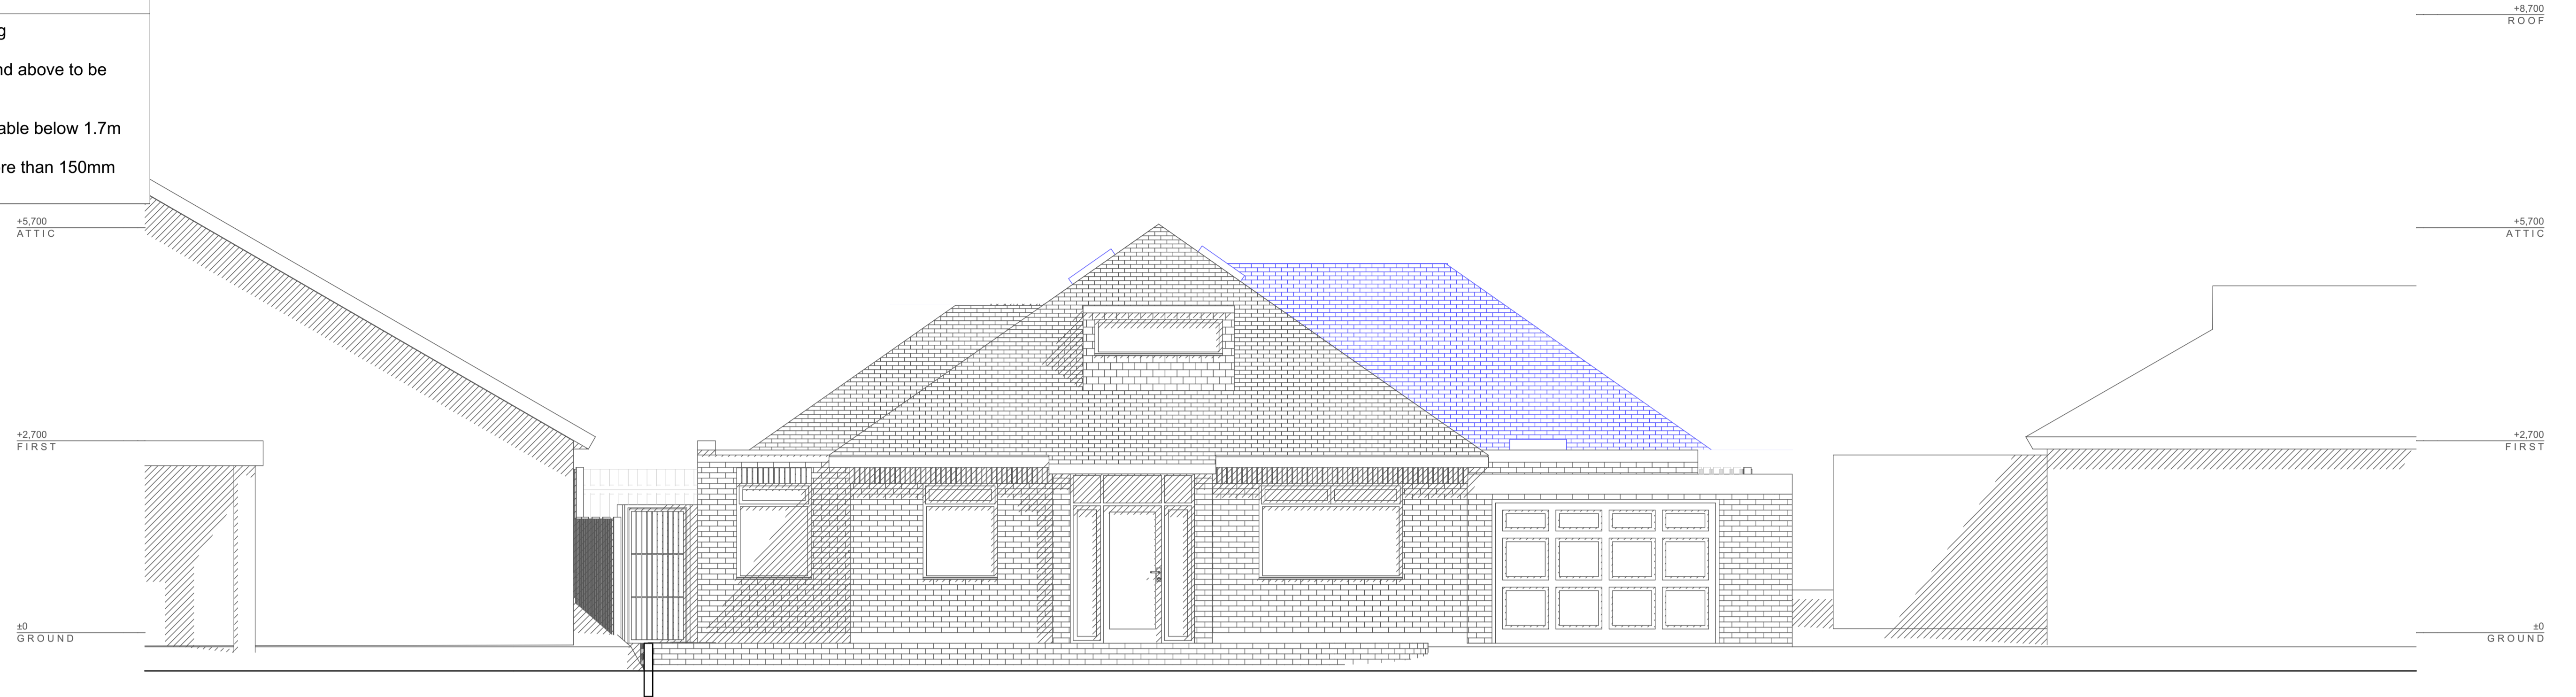

PROPOSED

NORTH ELEVATION

1:50

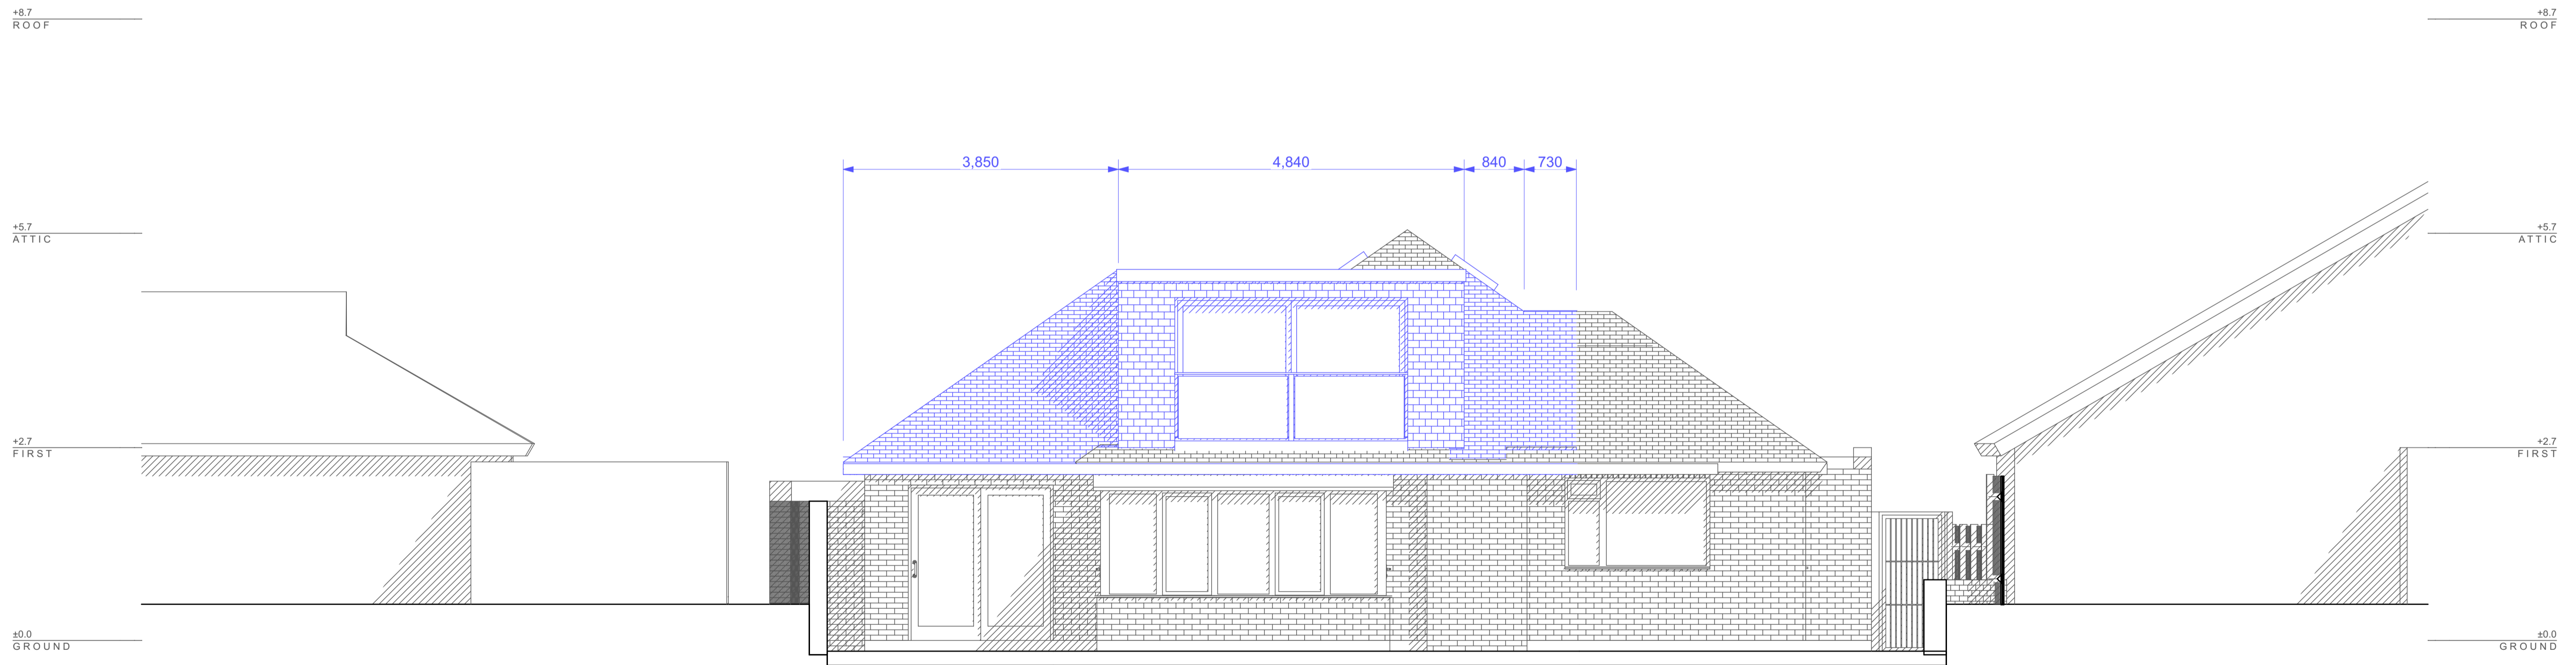

PROPOSED

SOUTH ELEVATION

1:50

Looking to extend your home?  
 Call for a free consultation today;  
 020 8954 6291  
 www.yooparchitects.co.uk  
 YOOP Architects, your local architect

Existing  
 New