



PROPOSED GROUND FLOOR PLAN

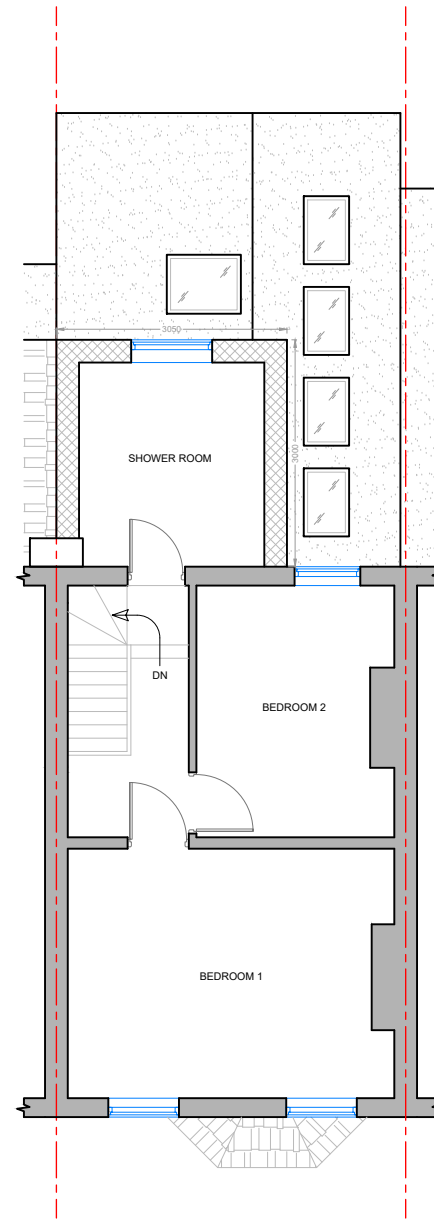

PROPOSED FIRST FLOOR PLAN

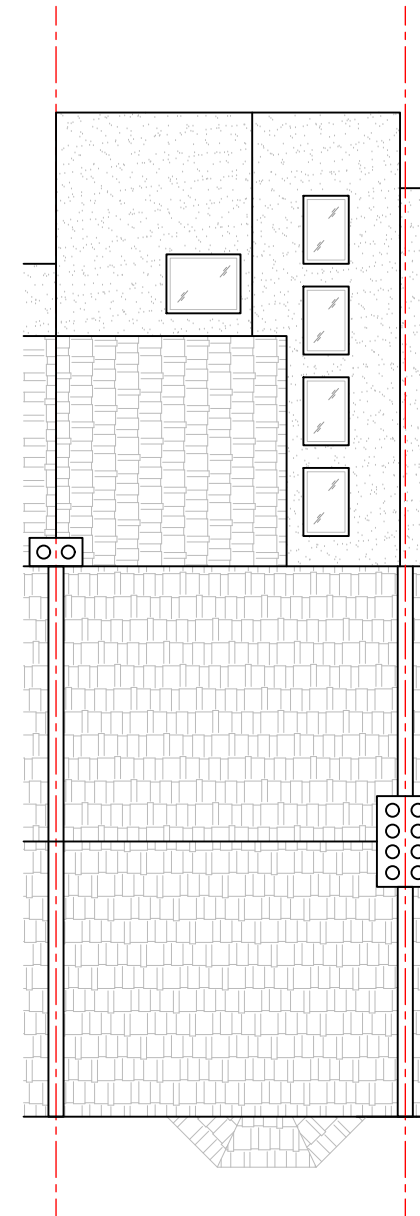

PROPOSED ROOF PLAN



- Notes;
1. All dimensions must be checked before commencement of any works
 2. This drawing should not be copied without prior approval (copyright)
 3. All building works to comply with Building regulations

Rev	Date	Description
Proposed Floor and Roof Plan		
Project:		44 Gresham Road
Scale:	1:100@A3	Dwg No: PL5764-02-02
Date:	16/03/2024	Drawn: RP Rev: A