

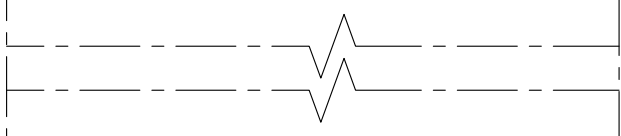


Notes
 All dimensions shown are in millimeters unless otherwise stated. Only figured dimension to be taken from this drawing and not scaled dimensions.




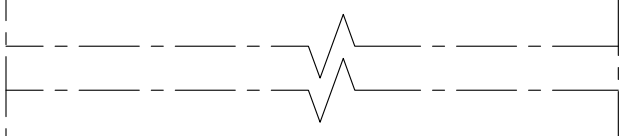


PROPOSED REAR ELEVATION

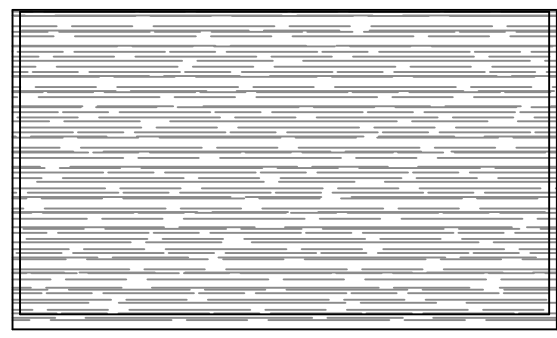

PATIO

PATIO

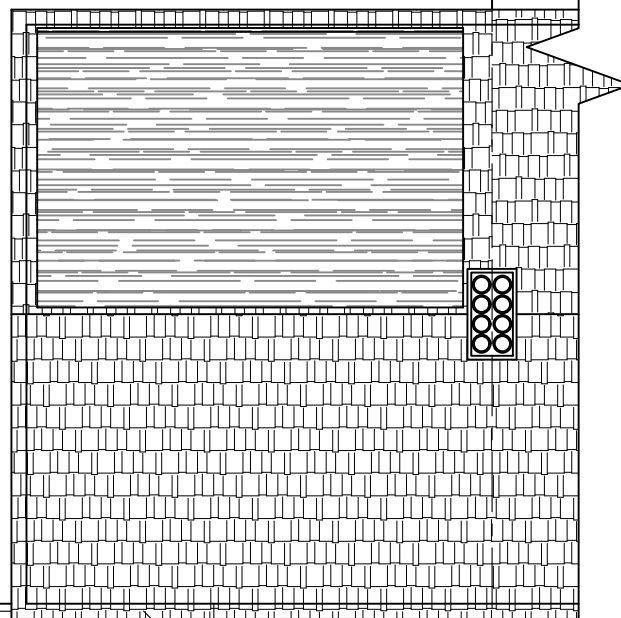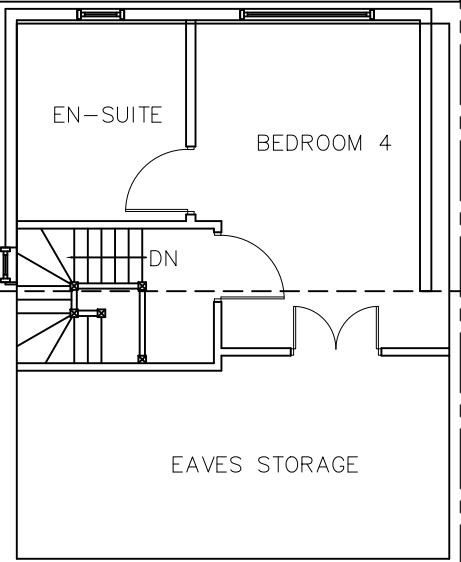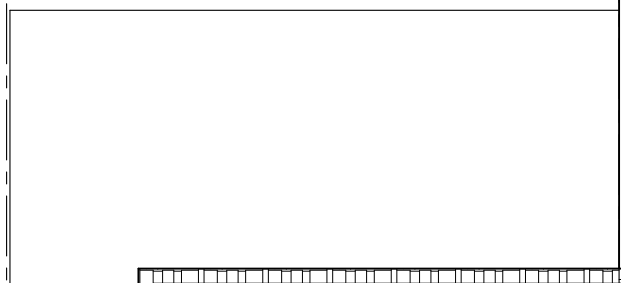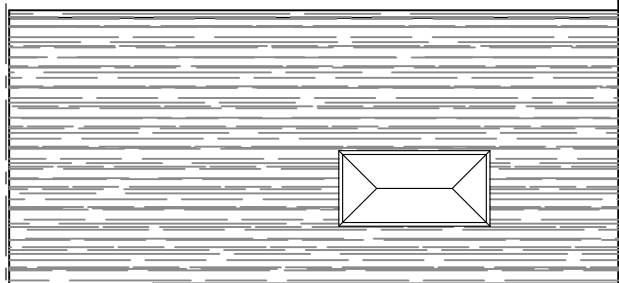

PROPOSED LOFT FLOOR PLAN

PROPOSED ROOF PLAN

Project: PROPOSED SINGLE STOREY SIDE EXTENSION & OUTBUILDING 36 Ashbourne Avenue Bexleyheath DA7 5NS			
CLIENT:	DATE:	02-03-24	
REV:	CHECKED BY:	TA	
	SCALE:	1:100 @A3	
	DRAWN BY:	TA	
	PROPOSED FLOOR PLANS & ELEVATION		



240309-21

© This drawing and the building work illustrated are copyright and may not be reproduced without written permission.