

PROPOSED SOUTH ELEVATION


scale 1:100



Provide new small window in location where original door would have been located

Block up existing door opening in brickwork to match the existing.

Remove existing window, increase the depth of the opening to accommodate new front door and side screen

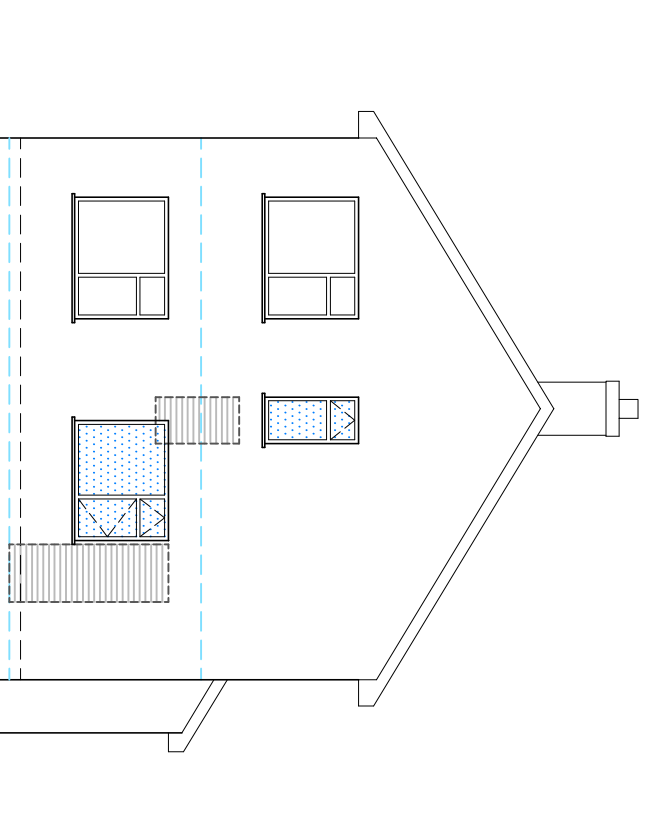


PROPOSED EAST ELEVATION

Block up existing door and window opening in brickwork to match the existing.

Provide new small window at first floor level to match the existing.

Provide new window at ground floor level so to match the existing

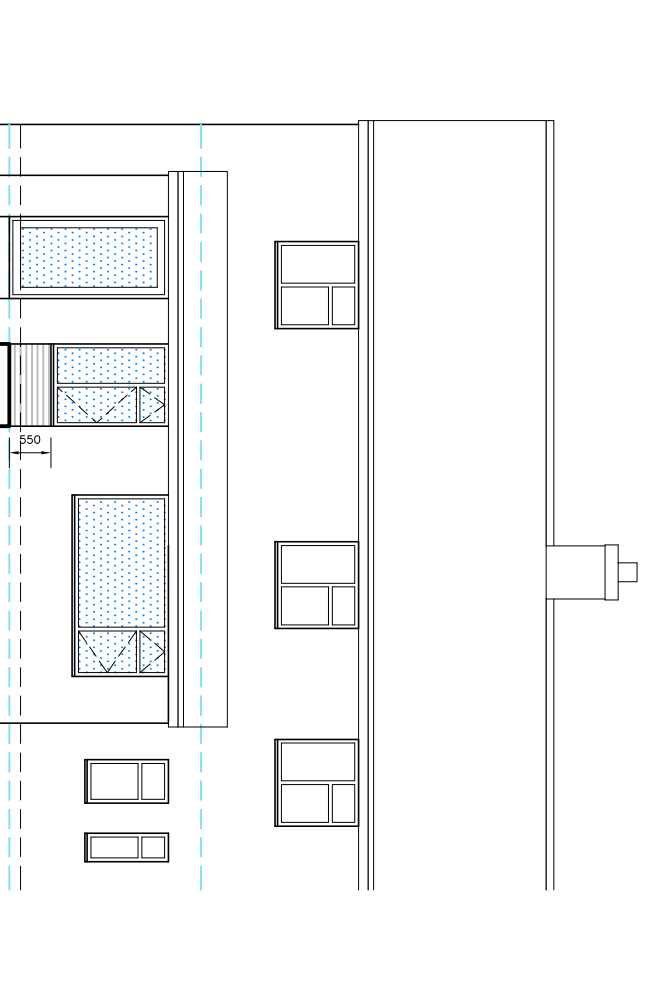

PROPOSED NORTH ELEVATION

Remove existing window, increase depth of opening and install new glazed door.

Part block up existing opening in brickwork to match existing and provide new window to match existing.

Increase size of the existing kitchen window and provide new to match existing.

PRELIMINARY LAYOUT

Do not scale. All setting out dimensions to be site confirmed prior to works commencing and any discrepancies confirmed to architect. This drawing is to be read in conjunction with all other architectural and structural engineers drawings. Any queries please call 07805 774813 or email wardarchitecture@bt.com