


PROPOSED NORTH ELEVATION

scale 1:100



**North elevation**  
Provide new porch with pitched roof and finish to match existing. Walls finished in white colour through render (Weber) or similar. Below render provide blue engineering bricks to 300mm above floor level. Roof finish to match existing slates.

Provide new front door with glazed side panels all frames in anthracite grey.  
Provide new anthracite grey velux as indicated.

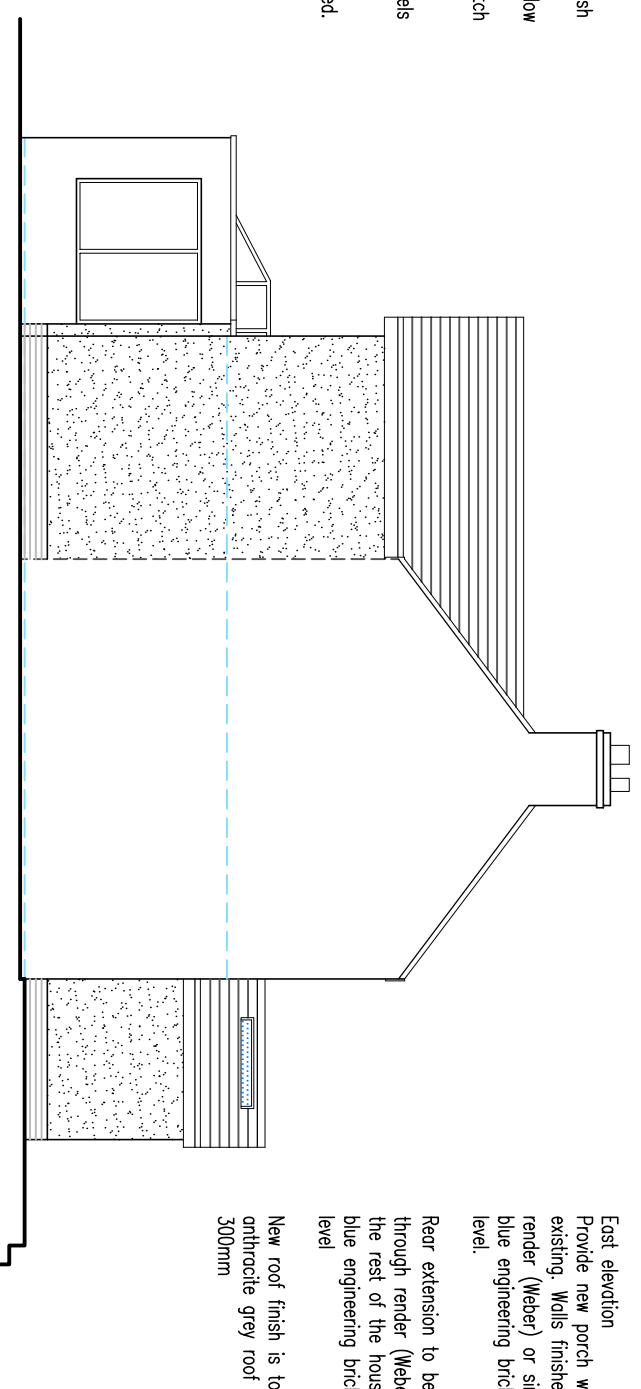


PROPOSED EAST ELEVATION

**East elevation**  
Provide new porch with roof finish to match existing. Walls finished in white colour through render (Weber) or similar. Below render provide blue engineering bricks to 300mm above floor level.

Rear extension to be finished in white colour through render (Weber) or similar so to match the rest of the house. Below render provide blue engineering bricks to 300mm above floor level.

New roof finish is to match existing with anthracite grey roof light approx 1200mm x 300mm

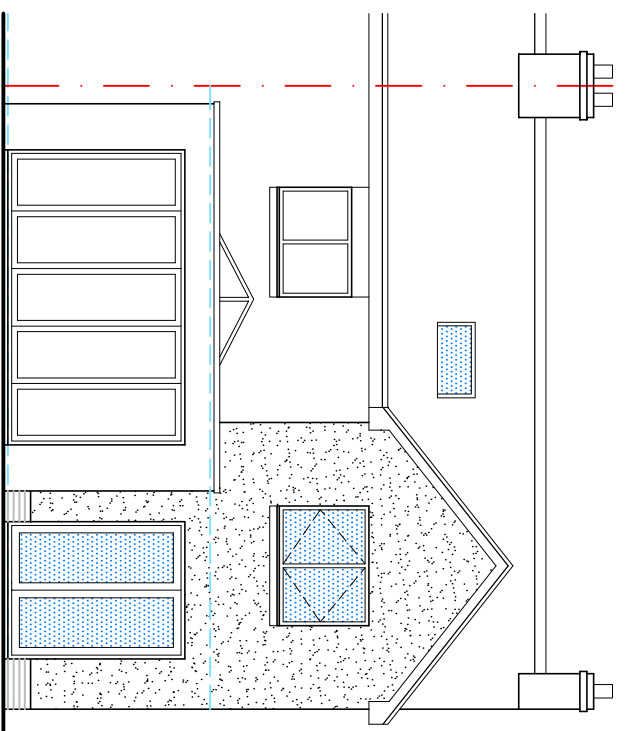

PROPOSED SOUTH ELEVATION

**South elevation**


New rear extension to be finished in white colour through render (Weber) or similar so to match the rest of the house.

Existing double doors at ground level to be relocated as indicated.

At first floor level provide window to match existing with all opening lights to comply with current building regulations.

All new windows to be finished in Anthracite grey, RAL 7016

Provide new rooflight to provide light into first floor bathroom

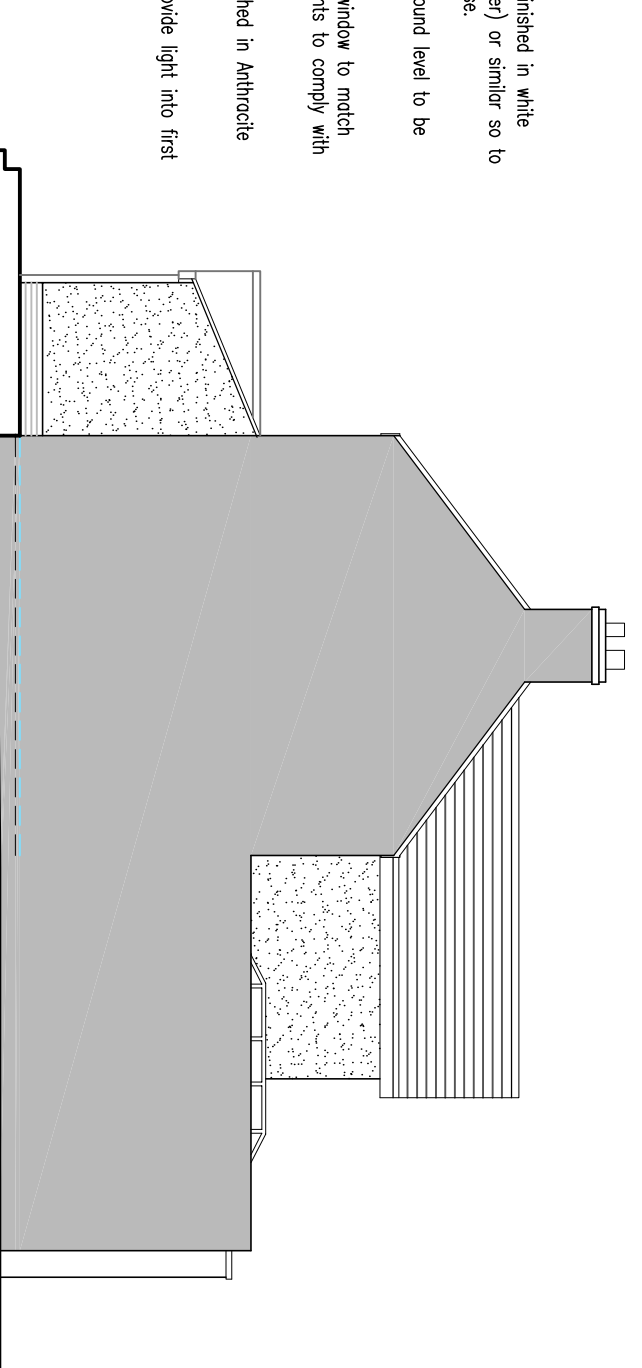

PROPOSED WEST ELEVATION

**West elevation**

Provide new porch with roof finish to match existing. Walls finished in white colour through render (Weber) or similar. Below render provide blue engineering bricks to 300mm above floor level.

Rear extension to be finished in white colour through render (Weber) or similar so to match the rest of the house.

New roof finish is to match existing.