


1:200@a2
20m

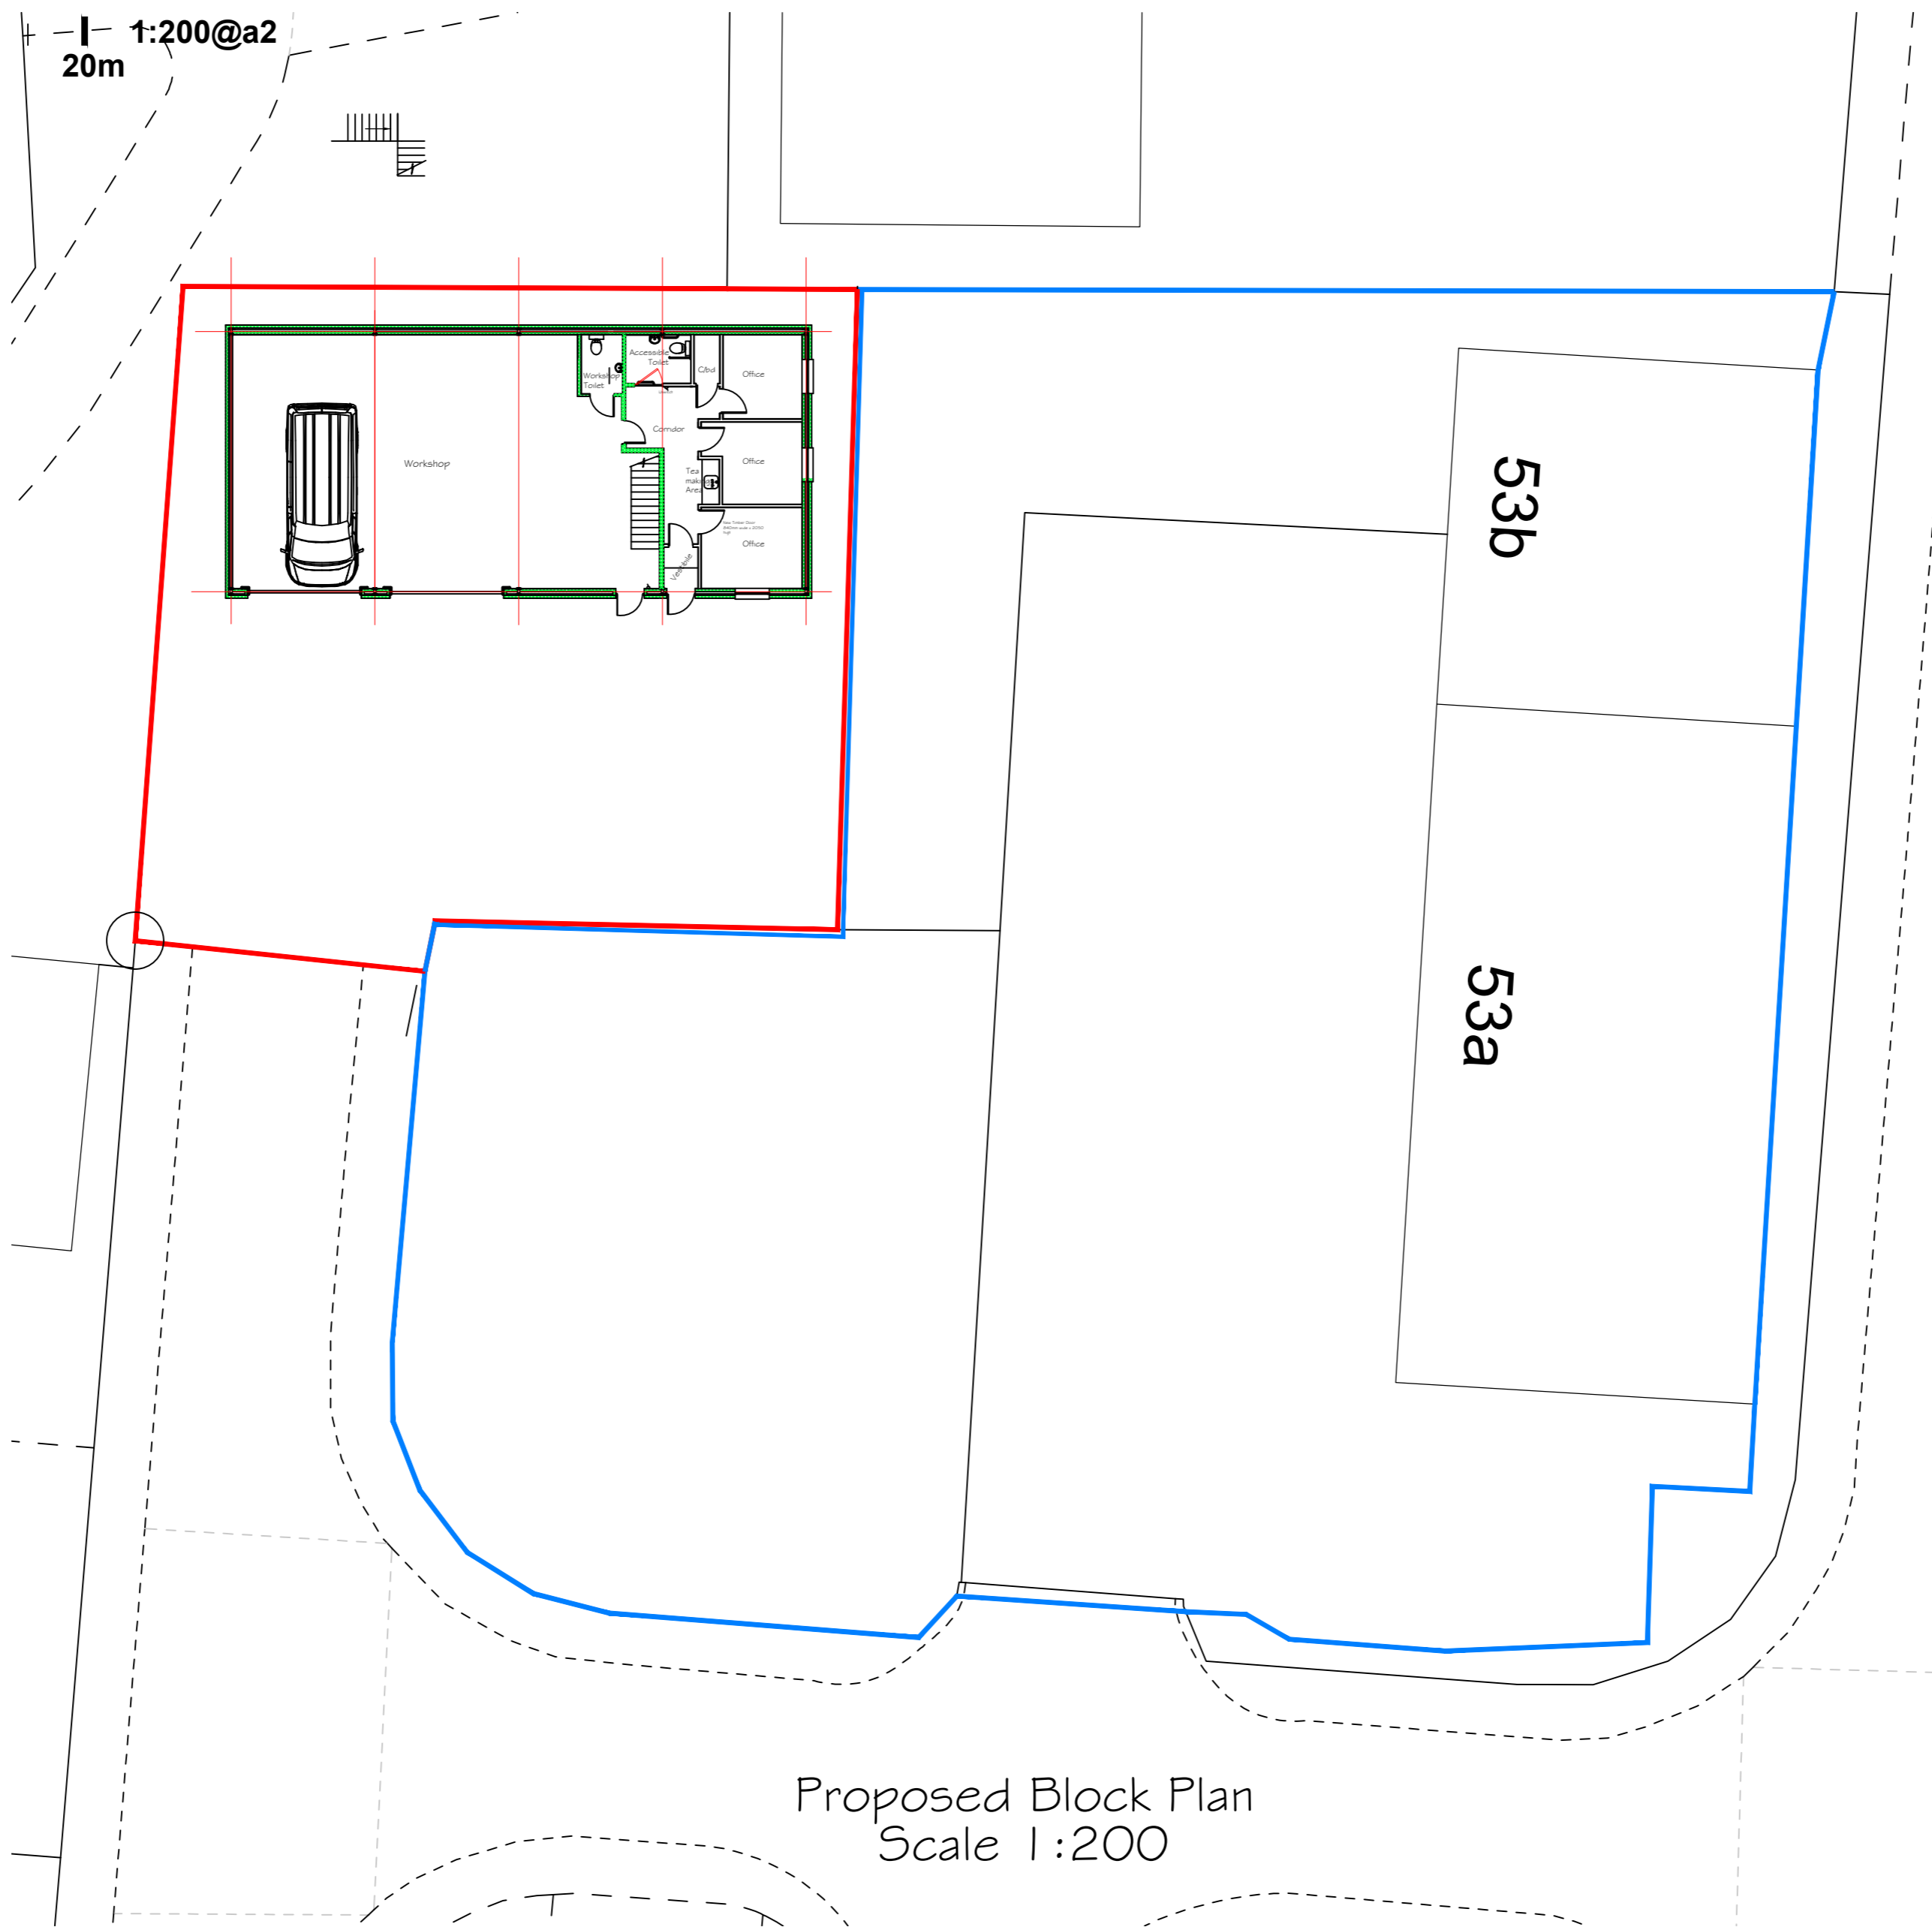

Proposed Block Plan
Scale 1:200

| Rev | Description | Date |
|---|----------------|-------------------|
| Capital Draughting Consultant's Ltd 40 Dinmont Drive Edinburgh EH16 5RR Email: cdc.ltd@sky.com Tel: 0131 666 1804 Mob: 07834156071 | | |
| Status Planning | | |
| Project Title Proposed New Additional Office-Industrial Estate at Burnhouse Industrial Estate 53a Burnhouse Industrial Estate, Whitburn, West Lothian EH47 0LQ | | |
| Client Mr M. Dunnigan | | |
| Drawing Title Proposed Block Plan | | |
| Date | Mar '24 | Scale As Shown |
| Drawn | | |
| Drawing Number | CDC/19/1421/05 | Rev. |