



FIRST FLOOR PLAN AS PROPOSED

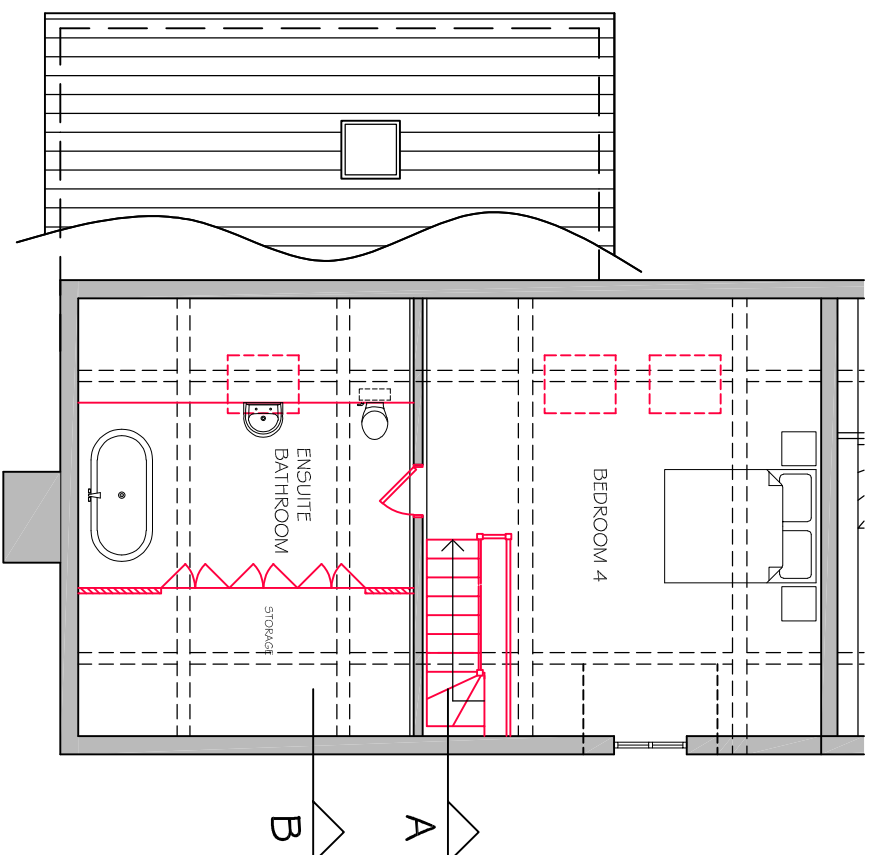


ATTIC LEVEL PLAN AS PROPOSED

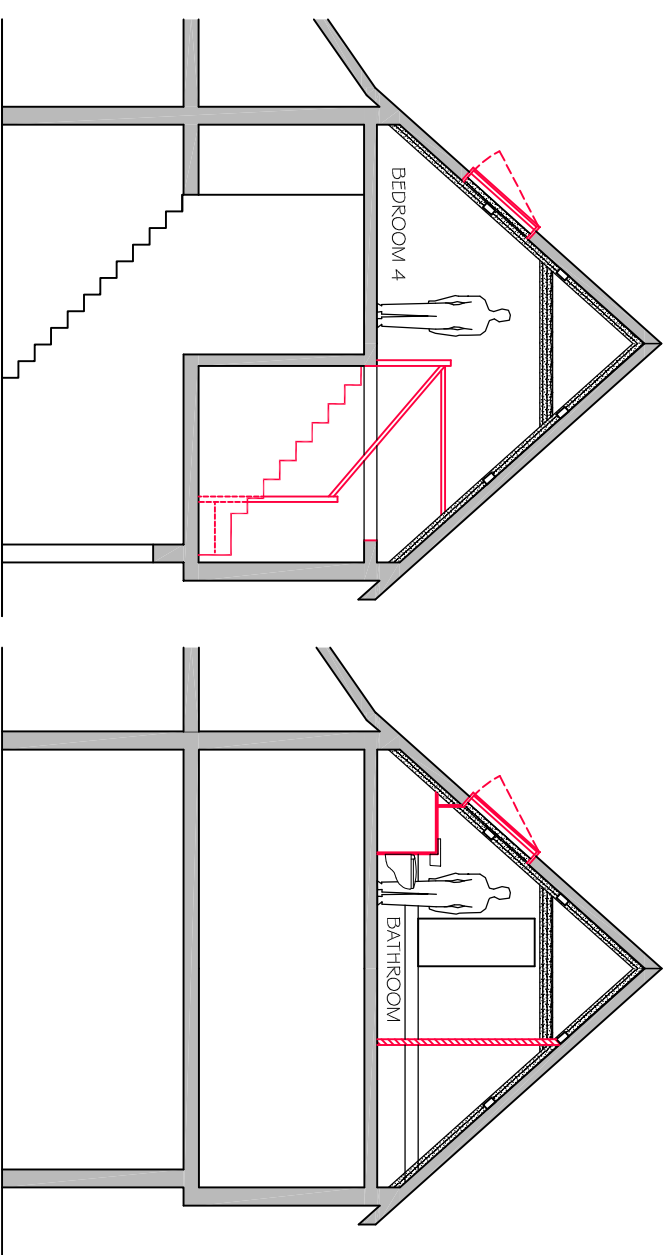


SECTION A-A

SECTION B-B


- Notes**
1. No Dimensions are to be scaled from this covering.
 2. Contractors must verify all ground dimensions at site before commencing any work or making any site change.
 3. This covering is the sole copyright of A Squared Architects Ltd and no part may be reproduced without their written consent.
 4. Site Location Plans are prepared from the Ordnance Survey/Map with the sanction of the Controller of H.M. Stationery Office. Crown Copyright Reserved.
- | No. | Revisions | By | Date |
|-----|-----------|----|------|
| | | | |

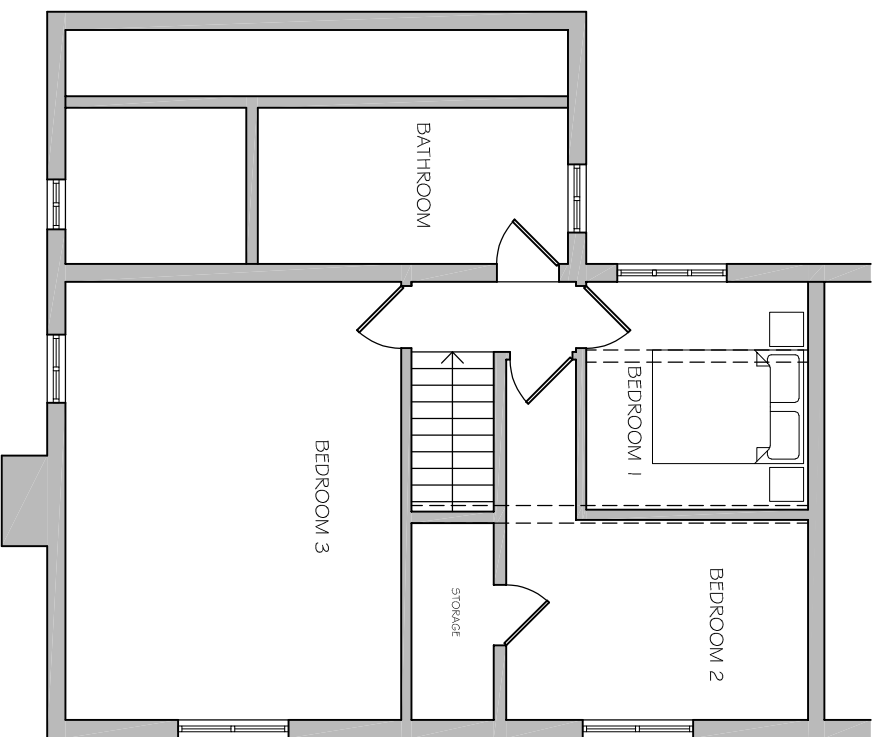


FIRST FLOOR PLAN AS EXISTING

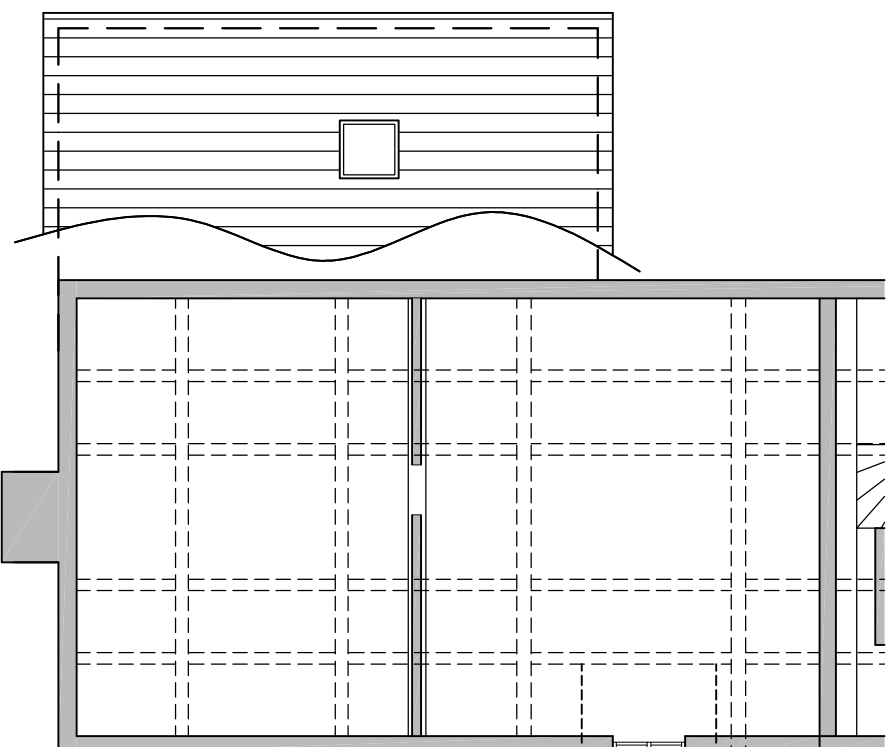

ATTIC LEVEL PLAN AS EXISTING

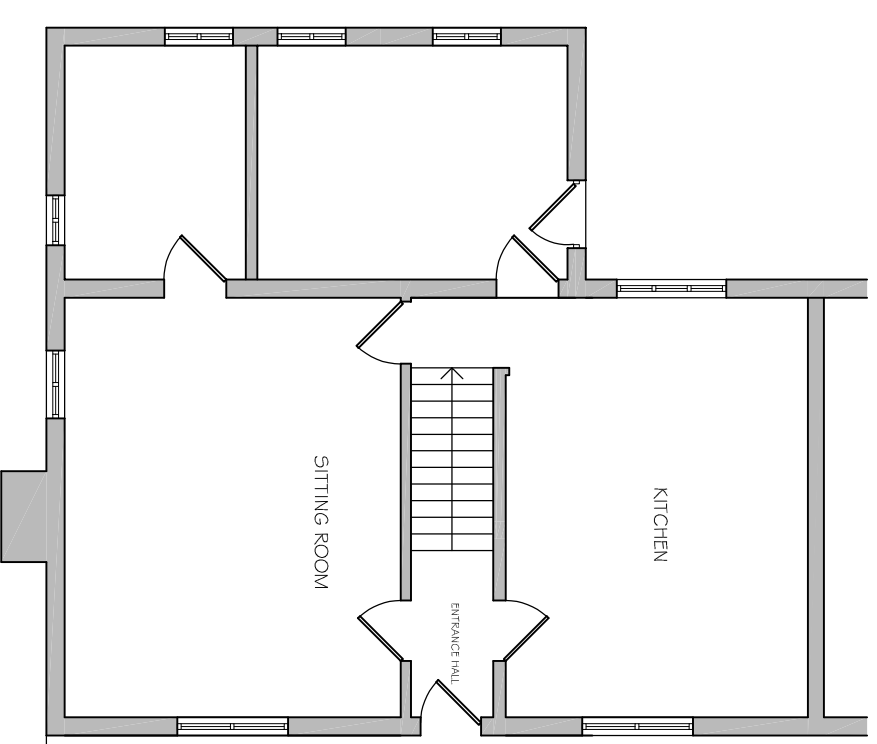

GROUND FLOOR PLAN AS EXISTING

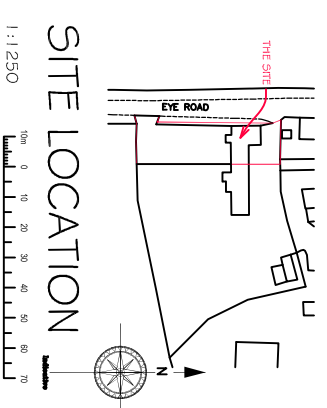

SITE LOCATION
1:1250



8 LAMBEETH STREET
EYE IP23 7AG
Telephone: (01379) 871231
www.architectstwo.co.uk

Client
CARL ROBSON

Job
FAIRSTEAD FARMHOUSE
EYE ROAD, HOXNE, SUFFOLK
ATTIC CONVERSION

Drawing Title
**PLANNING APPLICATION
FLOOR PLANS**

Date	Scale
OCT 2022	1:300/1250 @ A1

Rev.	Drawling No.	Status
01	AT / 27	AS BUILT
		CONSTRUCTION
		FOR APPROVAL
		TENDER
		PLANNING
		PRELIMINARY