


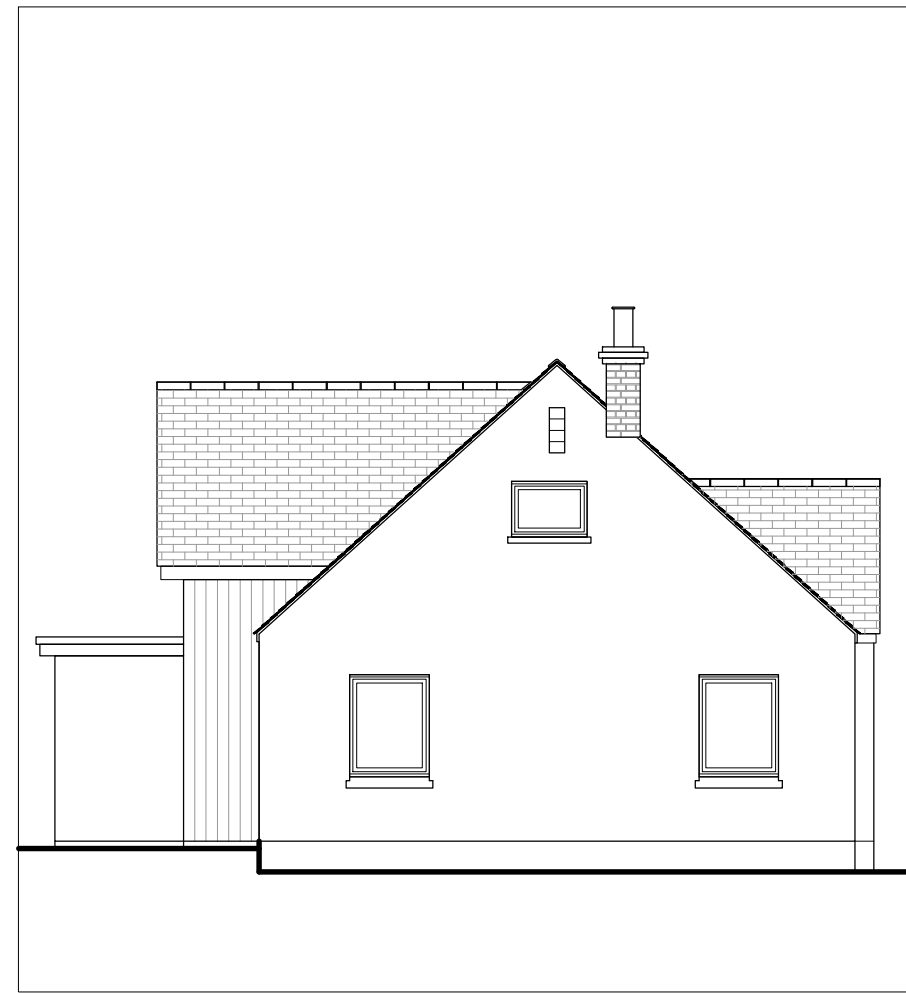


01 PROPOSED EAST ELEVATION
1:100



02 PROPOSED SOUTH ELEVATION
1:100



03 PROPOSED WEST ELEVATION
1:100

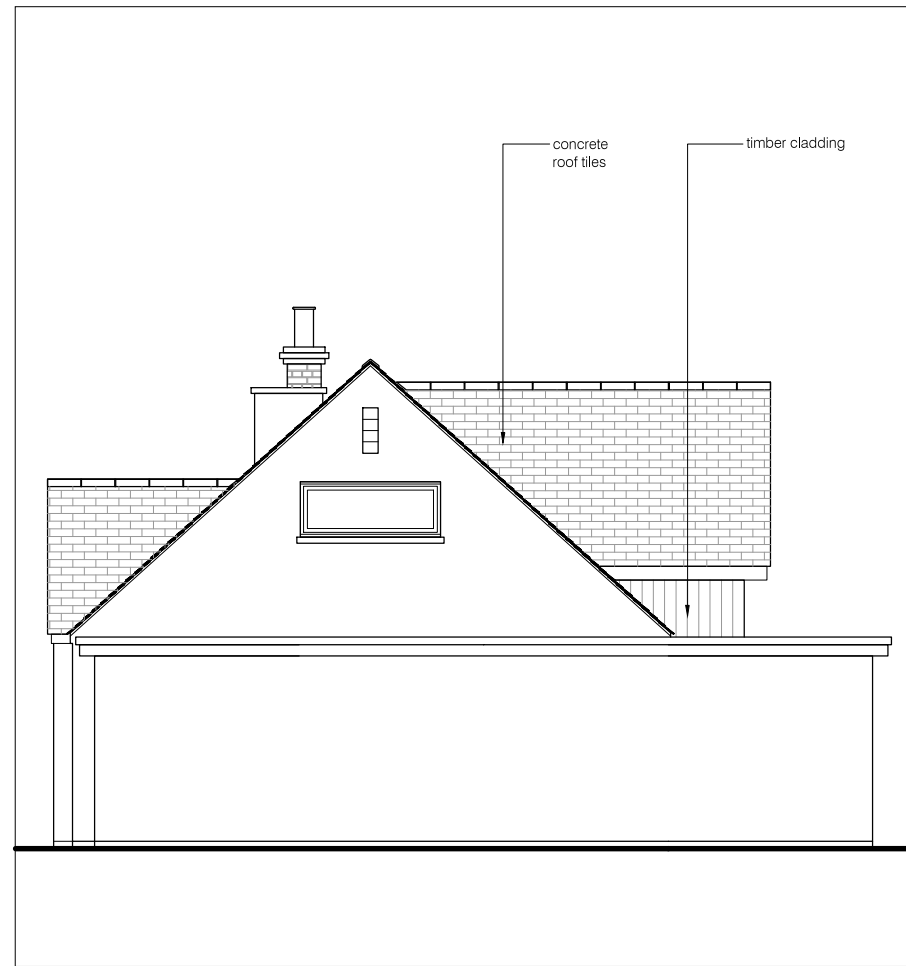


04 PROPOSED NORTH ELEVATION
1:100

Notes:
1. THE COPYRIGHT OF THIS DRAWING BELONGS TO LEO KIRKMAN AND IT MAY NOT BE REPRODUCED IN WHOLE OR PART WITHOUT THE EXPRESS PERMISSION OF THE COPYRIGHT HOLDERS.
2. WORK TO GIVEN DIMENSIONS ONLY.
3. THIS DRAWING IS TO BE READ IN CONJUNCTION WITH ALL OTHER RELEVANT DRAWINGS AND ANY DISCREPANCIES REPORTED IMMEDIATELY.

- Symbol Key
- (HD) - Heat Detector
 - (SD) - Smoke Detector
 - (E) - Extractor Fan
 - (CMA) - CO2 Detector
 - FD20 - Fire Door

A	re-label elevations	LK	07/01/24
REV:	DESCRIPTION:	BY:	DATE:

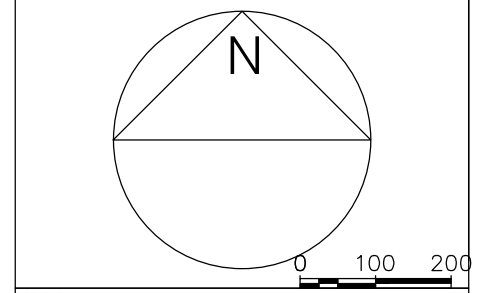

STATUS: PLANNING ISSUE

K LEO KIRKMAN MCABE
6 THE OLD SCHOOL
VOUNDEVOUR LANE
TR18 4BE
07961 385 060
cyderspace@me.com

CLIENT: NAMPARA
CHAPEL ROAD
HEAMOOR TR18 3JL

PROJECT: TWO STOREY REAR EXTENSION

SITE: NAMPARA
CHAPEL ROAD
HEAMOOR TR18 3JL

TITLE: PROPOSED ELEVATIONS

SCALE AT A3: AS SHOWN	DATE: 26/01/24	DRAWN: LK	CHECKED:
PROJECT NO: 24-122	DRAWING NO: 040	REVISION: A	