




EXISTING CROSS SECTION

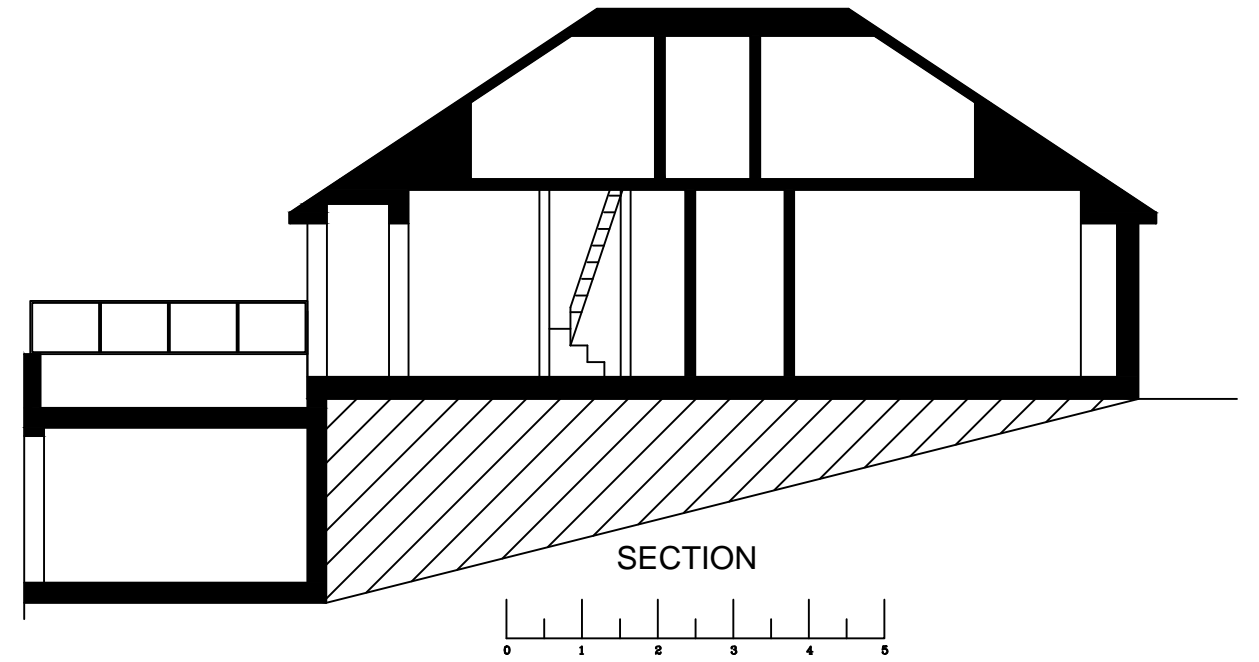


SECTION

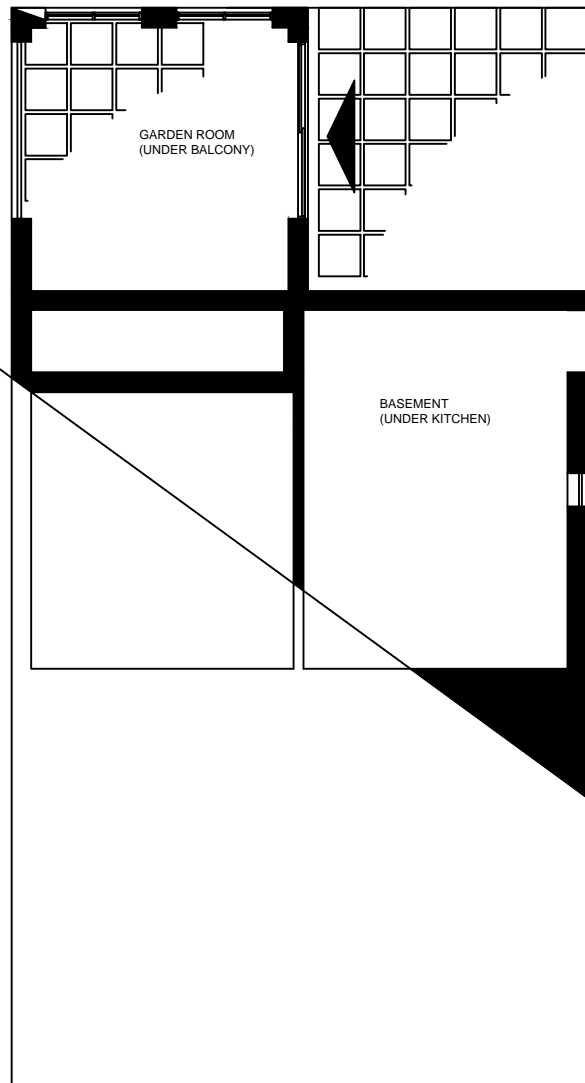

BASEMENT FLOOR PLAN

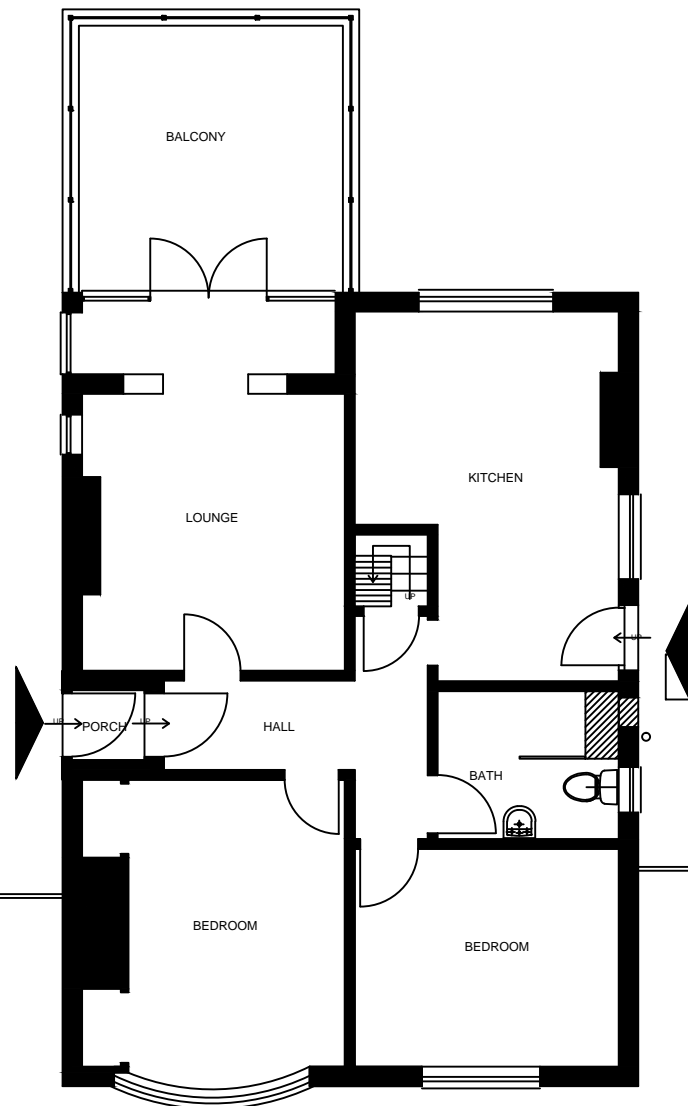

GROUND FLOOR PLAN

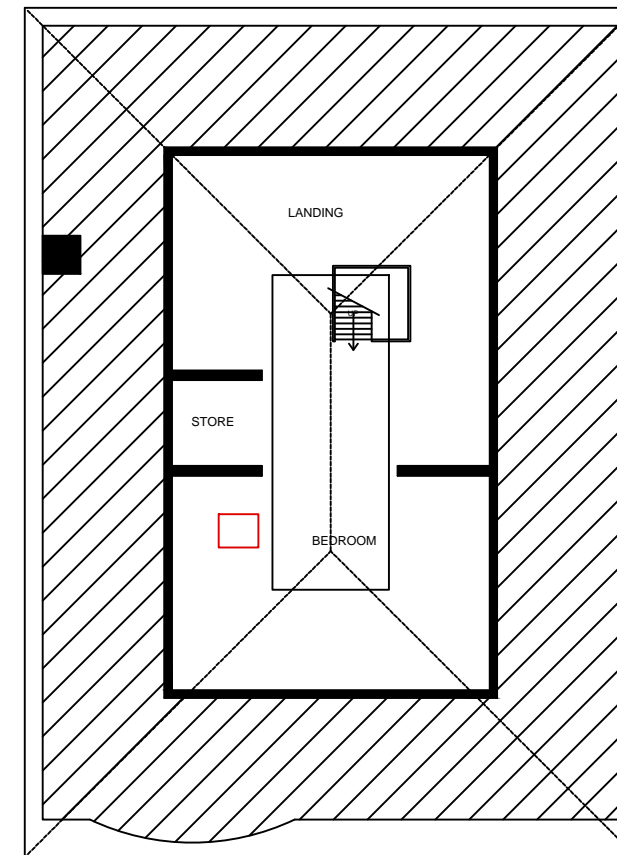

LOFT

REV	DATE	REVISION
		
ARCHITECTURE 67 PILGRIMS WAY WESTON SUPER MARE BS229EG 07900026754 nigel.tottle@live.co.uk		
MR. W. MORISSEY 68 SPRING HILL WORLE WESTON SUPER MARE BS22 9AX		
ALTERATIONS & EXTENSION		
SURVEY PLANS AND SECTION		
DRAWING	REV.-	SCALE
241-02		1:100
		DATE
		JAN 2N
		DRAWN