




**1 Existing Ground Floor Plan**  
1:100

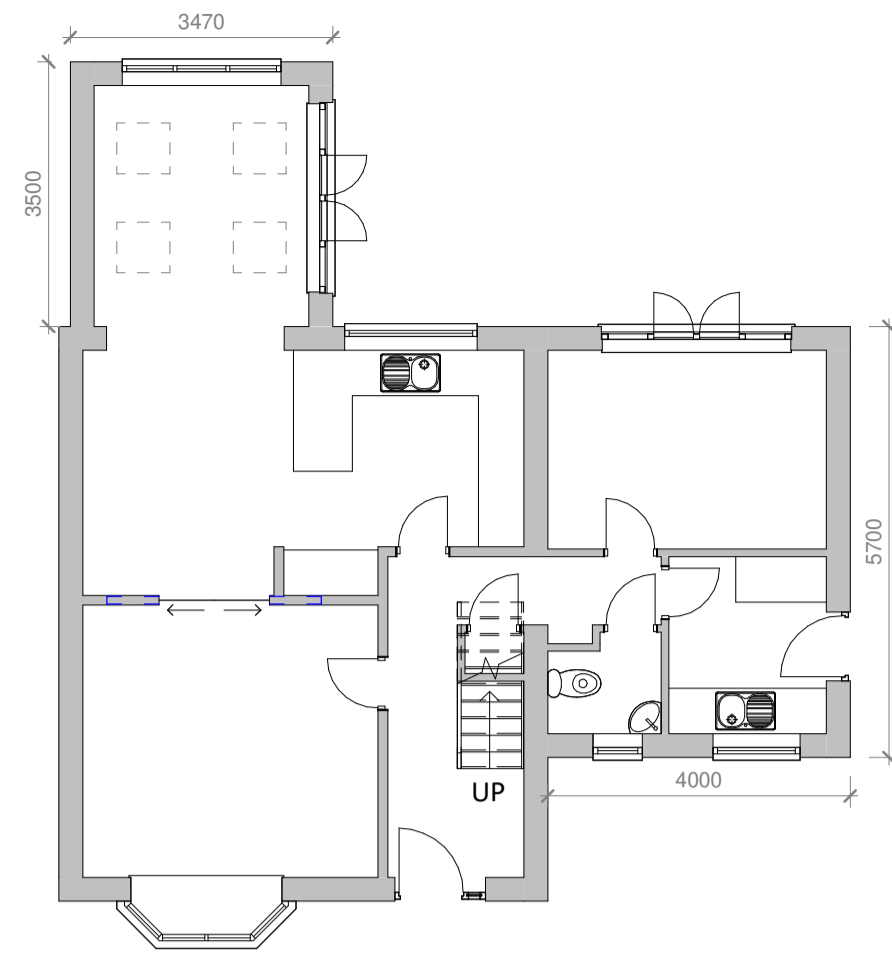

**2 Proposed Ground Floor Plan**  
1:100

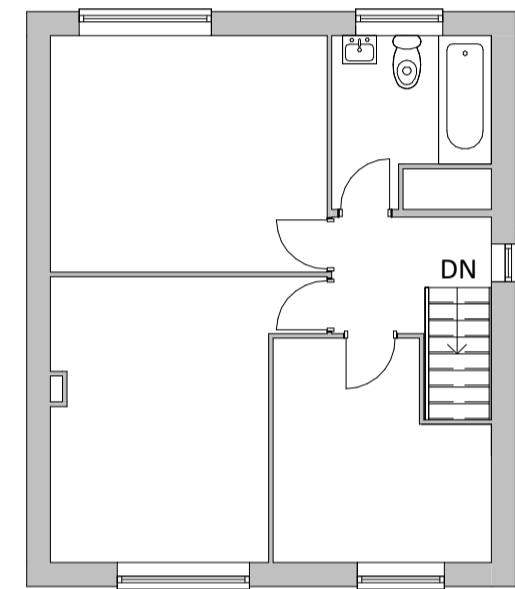

**3 Existing First Floor Plan**  
1:100

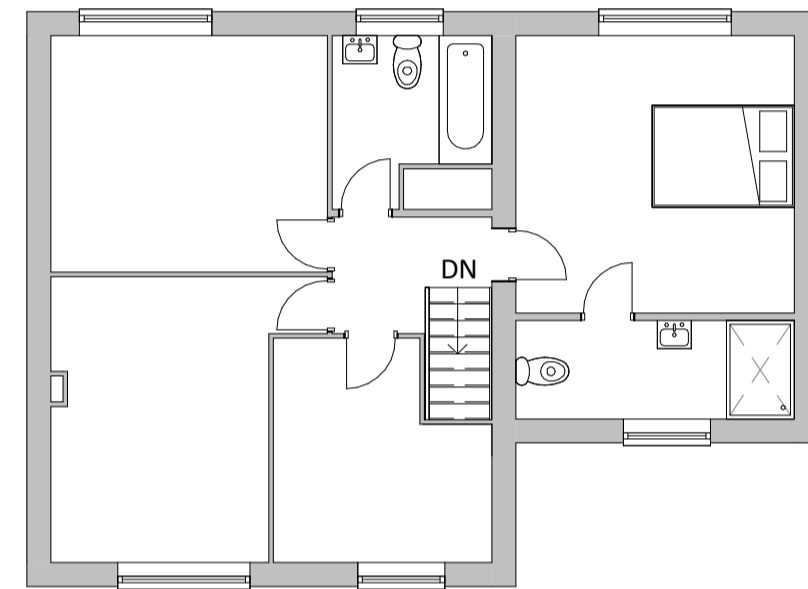

**4 Proposed First Floor Plan**  
1:100




**5 Existing South Elevation**  
1:100




**6 Existing West Elevation**  
1:100



**7 Existing North Elevation**  
1:100

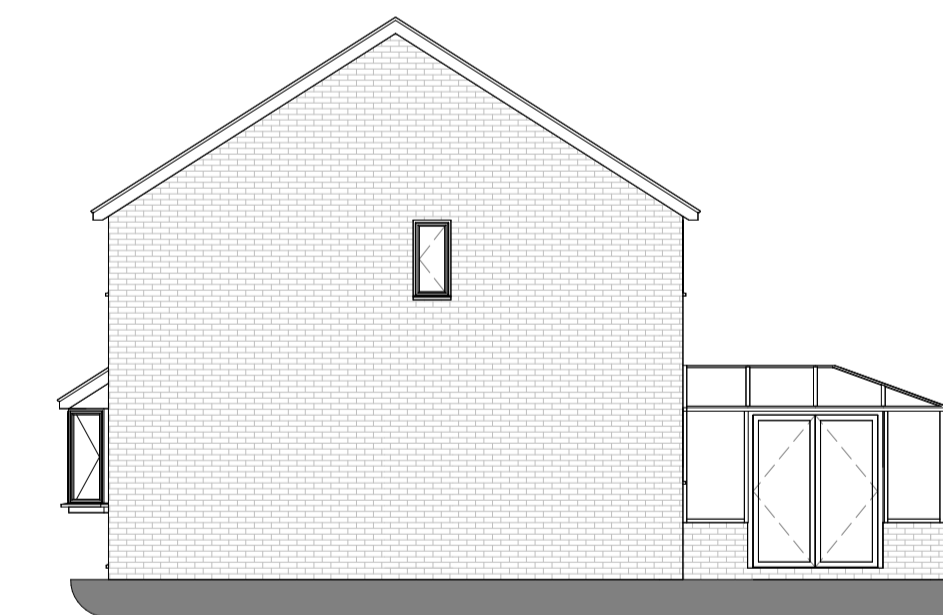

**8 Existing East Elevation**  
1:100

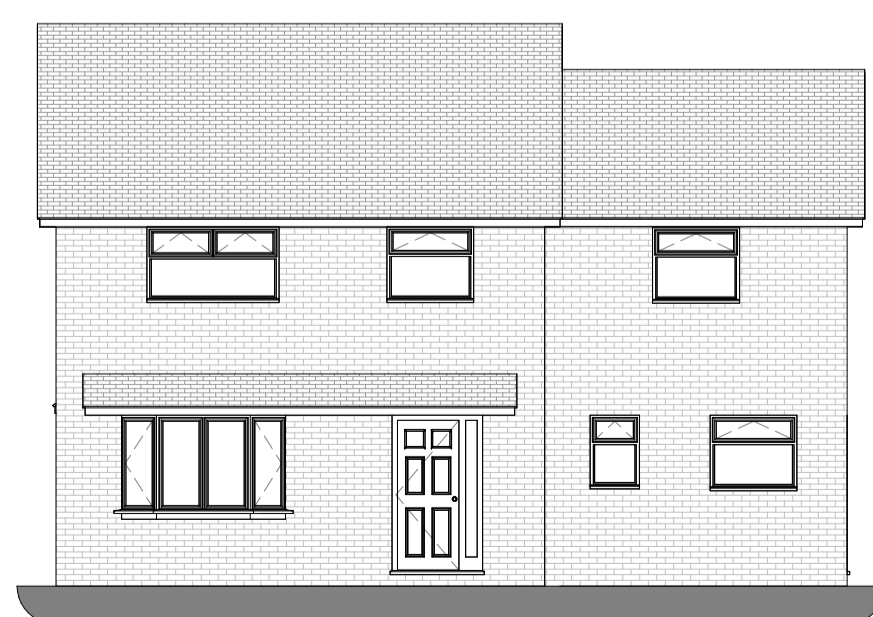

**9 Proposed South Elevation**  
1:100



**10 Proposed West Elevation**  
1:100



**11 Proposed North Elevation**  
1:100



**12 Proposed East Elevation**  
1:100