


PROPOSED NORTH ELEVATION
SCALE 1:100 @ A3

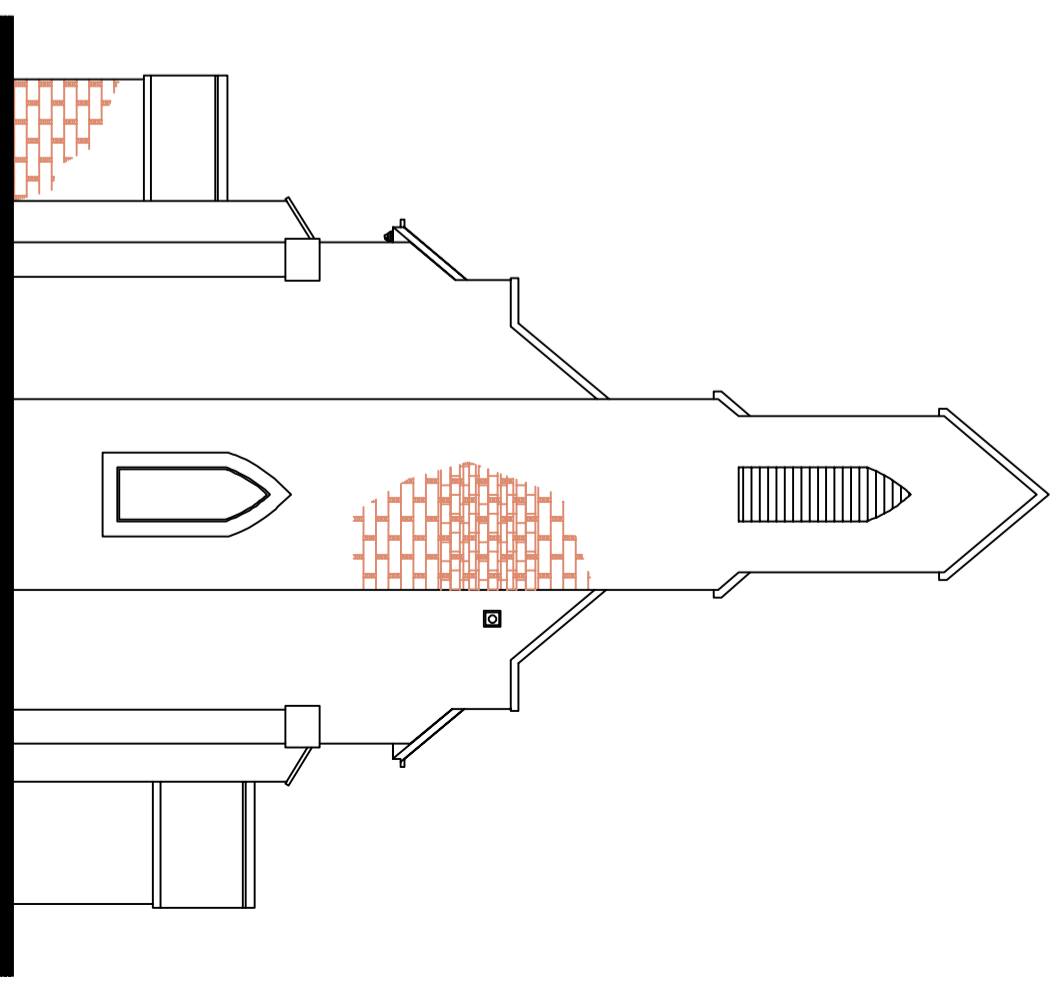

New black mini-dome CCTV camera installed to front (north) and rear (south) elevations.
Approx dimensions 15x15x10 cm LxWxH.



PROPOSED WEST ELEVATION
SCALE 1:100 @ A3

NOTES

St Martin Church, Belper, England

Proposed Drawings 1

Mar 23

Ref - 22CHURCH/03