



EXISTING NORTH ELEVATION
SCALE 1:100 @ A3

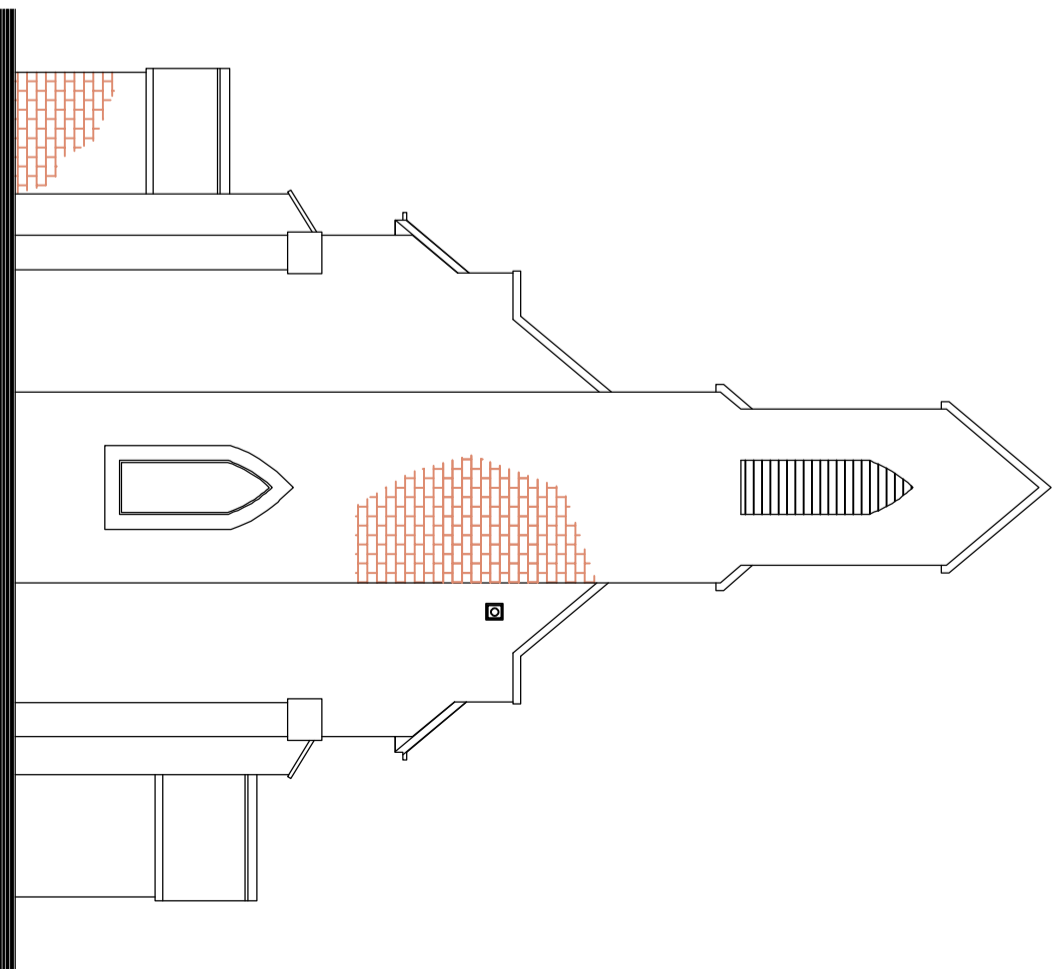

EXISTING WEST ELEVATION
SCALE 1:100 @ A3

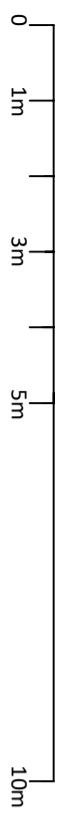

NOTES
1 - Bathroom extract grille - conservation coat iron covered
2 - Toilet extract grille - conservation coat iron covered

St Martin's Church, Baker, Ringwood

St Martin's Church
Sept 22
Ref - 22CHURCH/01

Existing Elevation 1