



Existing Ground Floor Plan

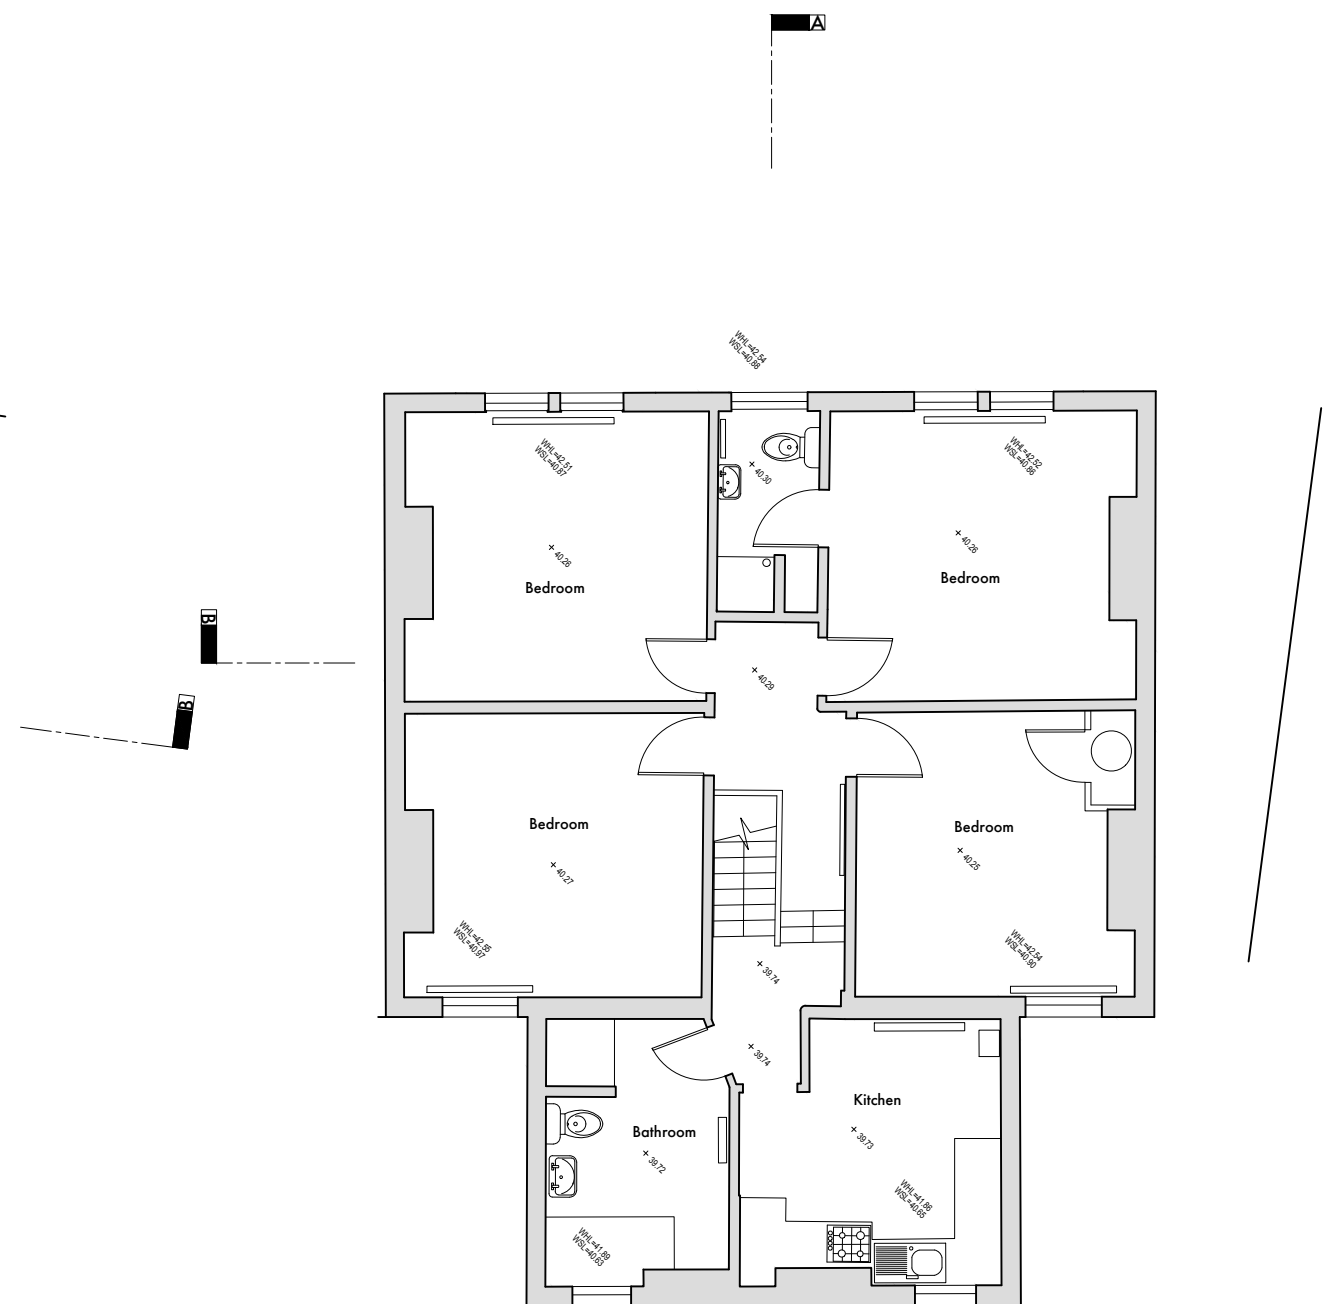

Existing First Floor Plan

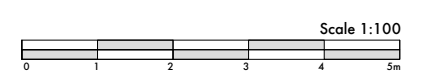


FOR PLANNING

Rev.	Date	Description

Project
25 Surrey Road

Client
Walters Property Development LTD

Drawing Title
Existing Floor Plans

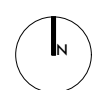

Scale **1:100 @A3** Date **Oct 23**

Drawn **SAB** CHKD

DWG No. **069_100_N_01** Rev.

LENDEL STEPHENS
architecture & interiors
e: info@lendlstephens.com
w: www.lendlstephens.com

Drawing to be read in association with all other relevant contract documents and risk assessments. Do not scale from this drawing. Use figured dimensions only. All dimensions to be checked and verified by contractor on site.
© Lendel Stephens Ltd.