


THIS DRAWING MUST NOT BE USED FOR PURPOSES OTHER THAN THAT FOR WHICH IT IS PROVIDED. WITHOUT LIABILITY FOR ANY ERRORS OR OMISSIONS

~~NO WORK SHALL BE COMMENCED ON ANY DIMENSIONS TO BE CHECKED ON SITE. ALL DRAWINGS SUBJECT TO STATUTORY AUTHORITY APPROVAL~~

THIS DRAWING IS PROTECTED UNDER COPYRIGHT AND AT NO TIME SHOULD ANY PORTION OF THIS DRAWING BE REPRODUCED OR COPIED WITHOUT THE PERMISSION OF ARCHITECT (DESIGN COPYRIGHT ACT 1988)


**LEGEND OF EXTERNAL FINISHES**

- TILED ROOF COVERING TO MATCH EXISTING
- EXISTING STRUCTURE TO BE REMOVED
- VERTICAL TILE TO DORMER CHECKS
- RENDER/PEBBLE DASH & PAINTED MASONRY TO MATCH EX'G

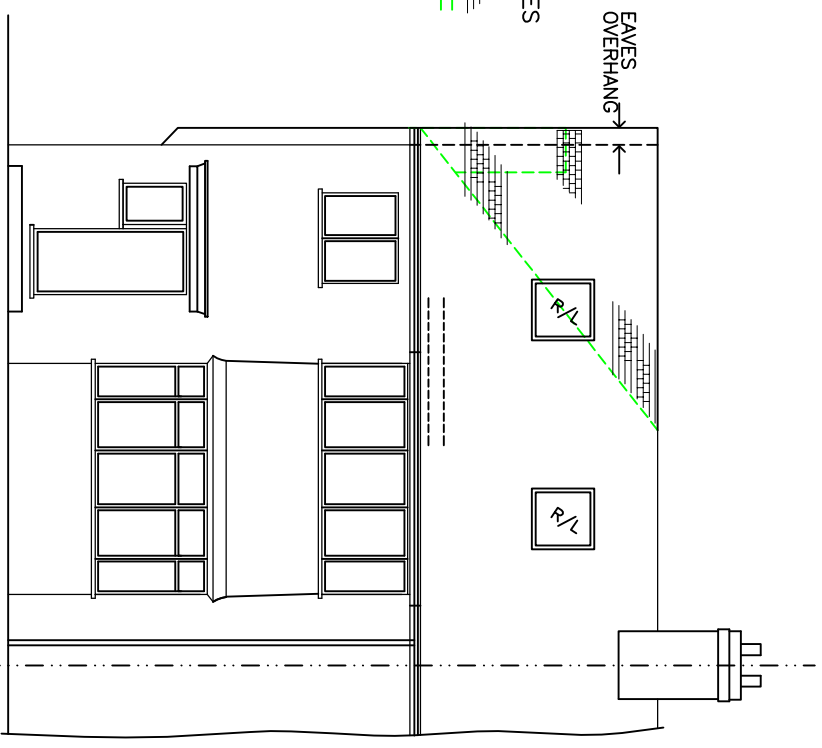


**FRONT ELEVATION**  
(1:100)

EXISTING STRUCTURE TO BE REMOVED

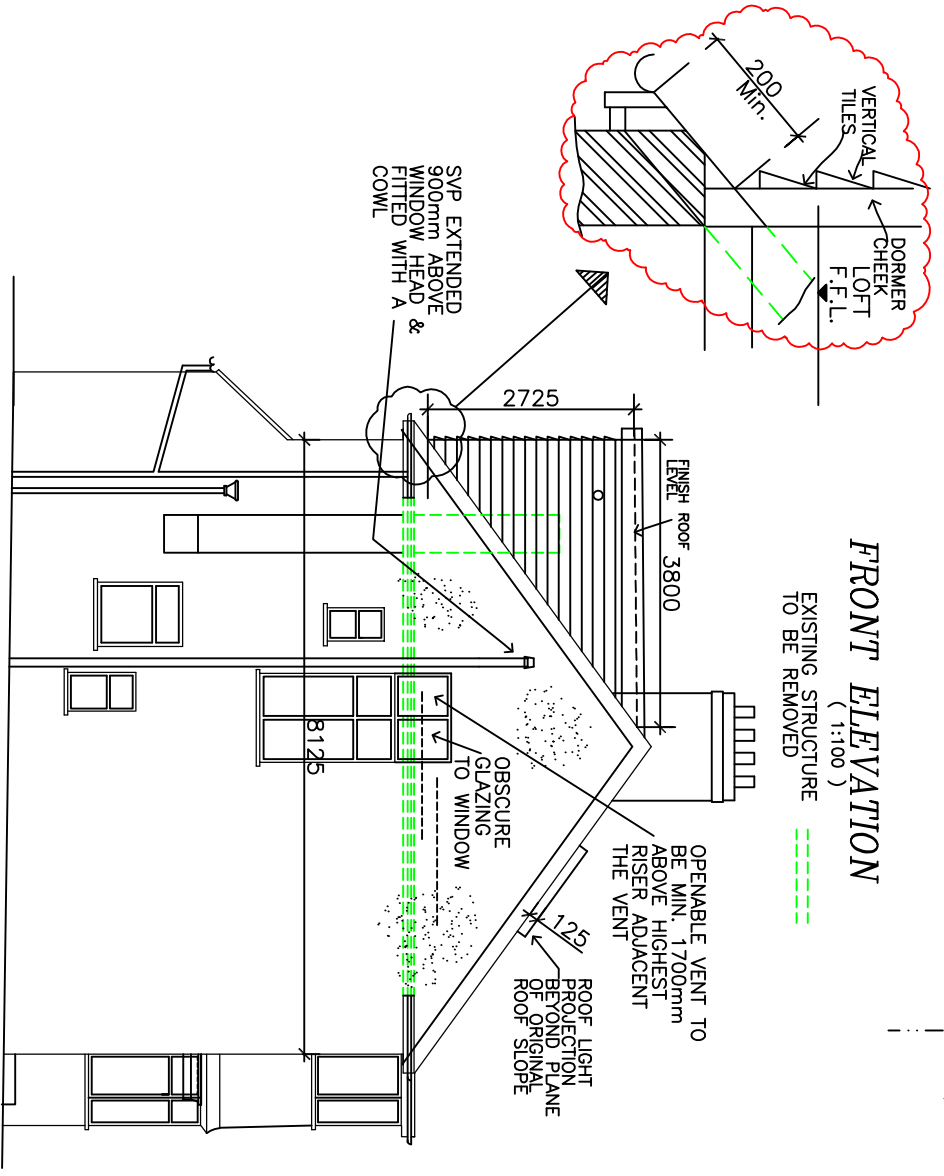


**SIDE (EAST) ELEVATION**  
(1:100)

EXISTING STRUCTURE TO BE REMOVED

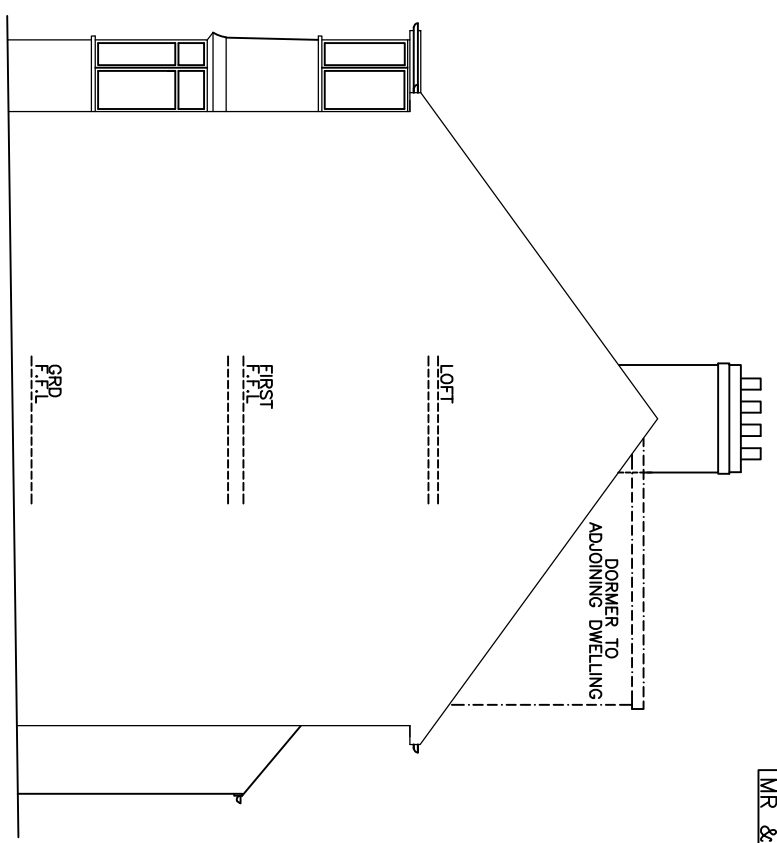


**SIDE (WEST) ELEVATION**  
(1:100)

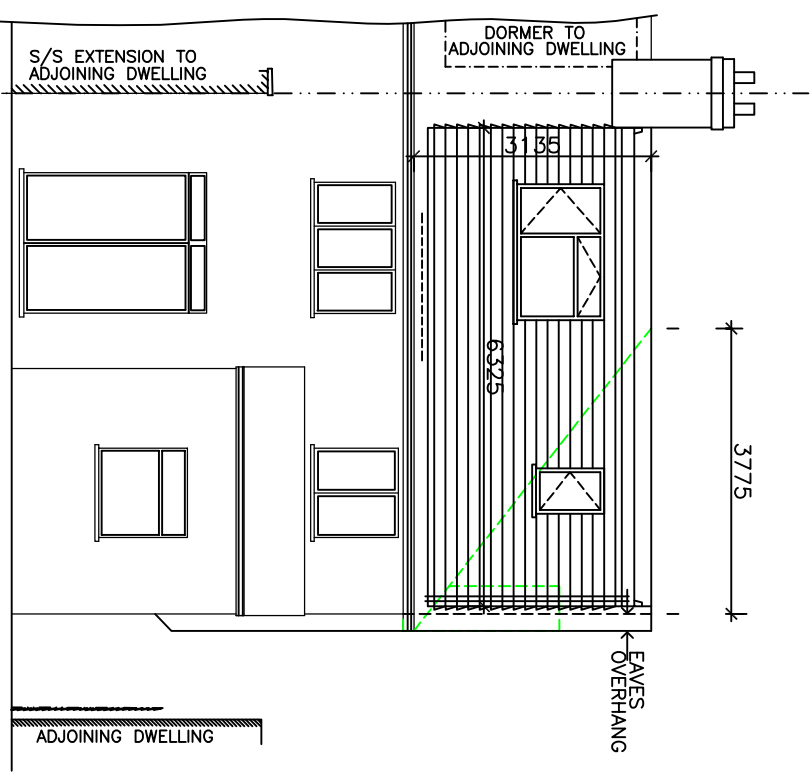

**REAR ELEVATION**  
(1:100)

EXISTING STRUCTURE TO BE REMOVED

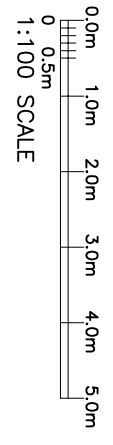

THIS DRAWING TO BE READ IN CONJUNCTION WITH NOTES AND DETAILS ON DRG. Hdl/B/LP1, LP2,LP3,LP4

**120 HAILE LANE, MILL HILL LONDON NW7 3SE**  
FRONT SIDE & REAR ELEVATIONS OF PROPOSED ROOF ALTERATIONS AND REAR DORMER TO FACILITATE LOFT ACCOMMODATION  
for  
MR & MRS BRISKI

**Magan D.Solanki**  
magnsolank@hotmail.com  
Tel:- 07903 157 689

REV	DATE	DESCRIPTION
A	23/03/2024	DRAWING TITLE AMENDED TO PLANNING REQUIREMENT
013	FEB 2024	DETAILS

ELEVATIONS AS EXISTING

A